
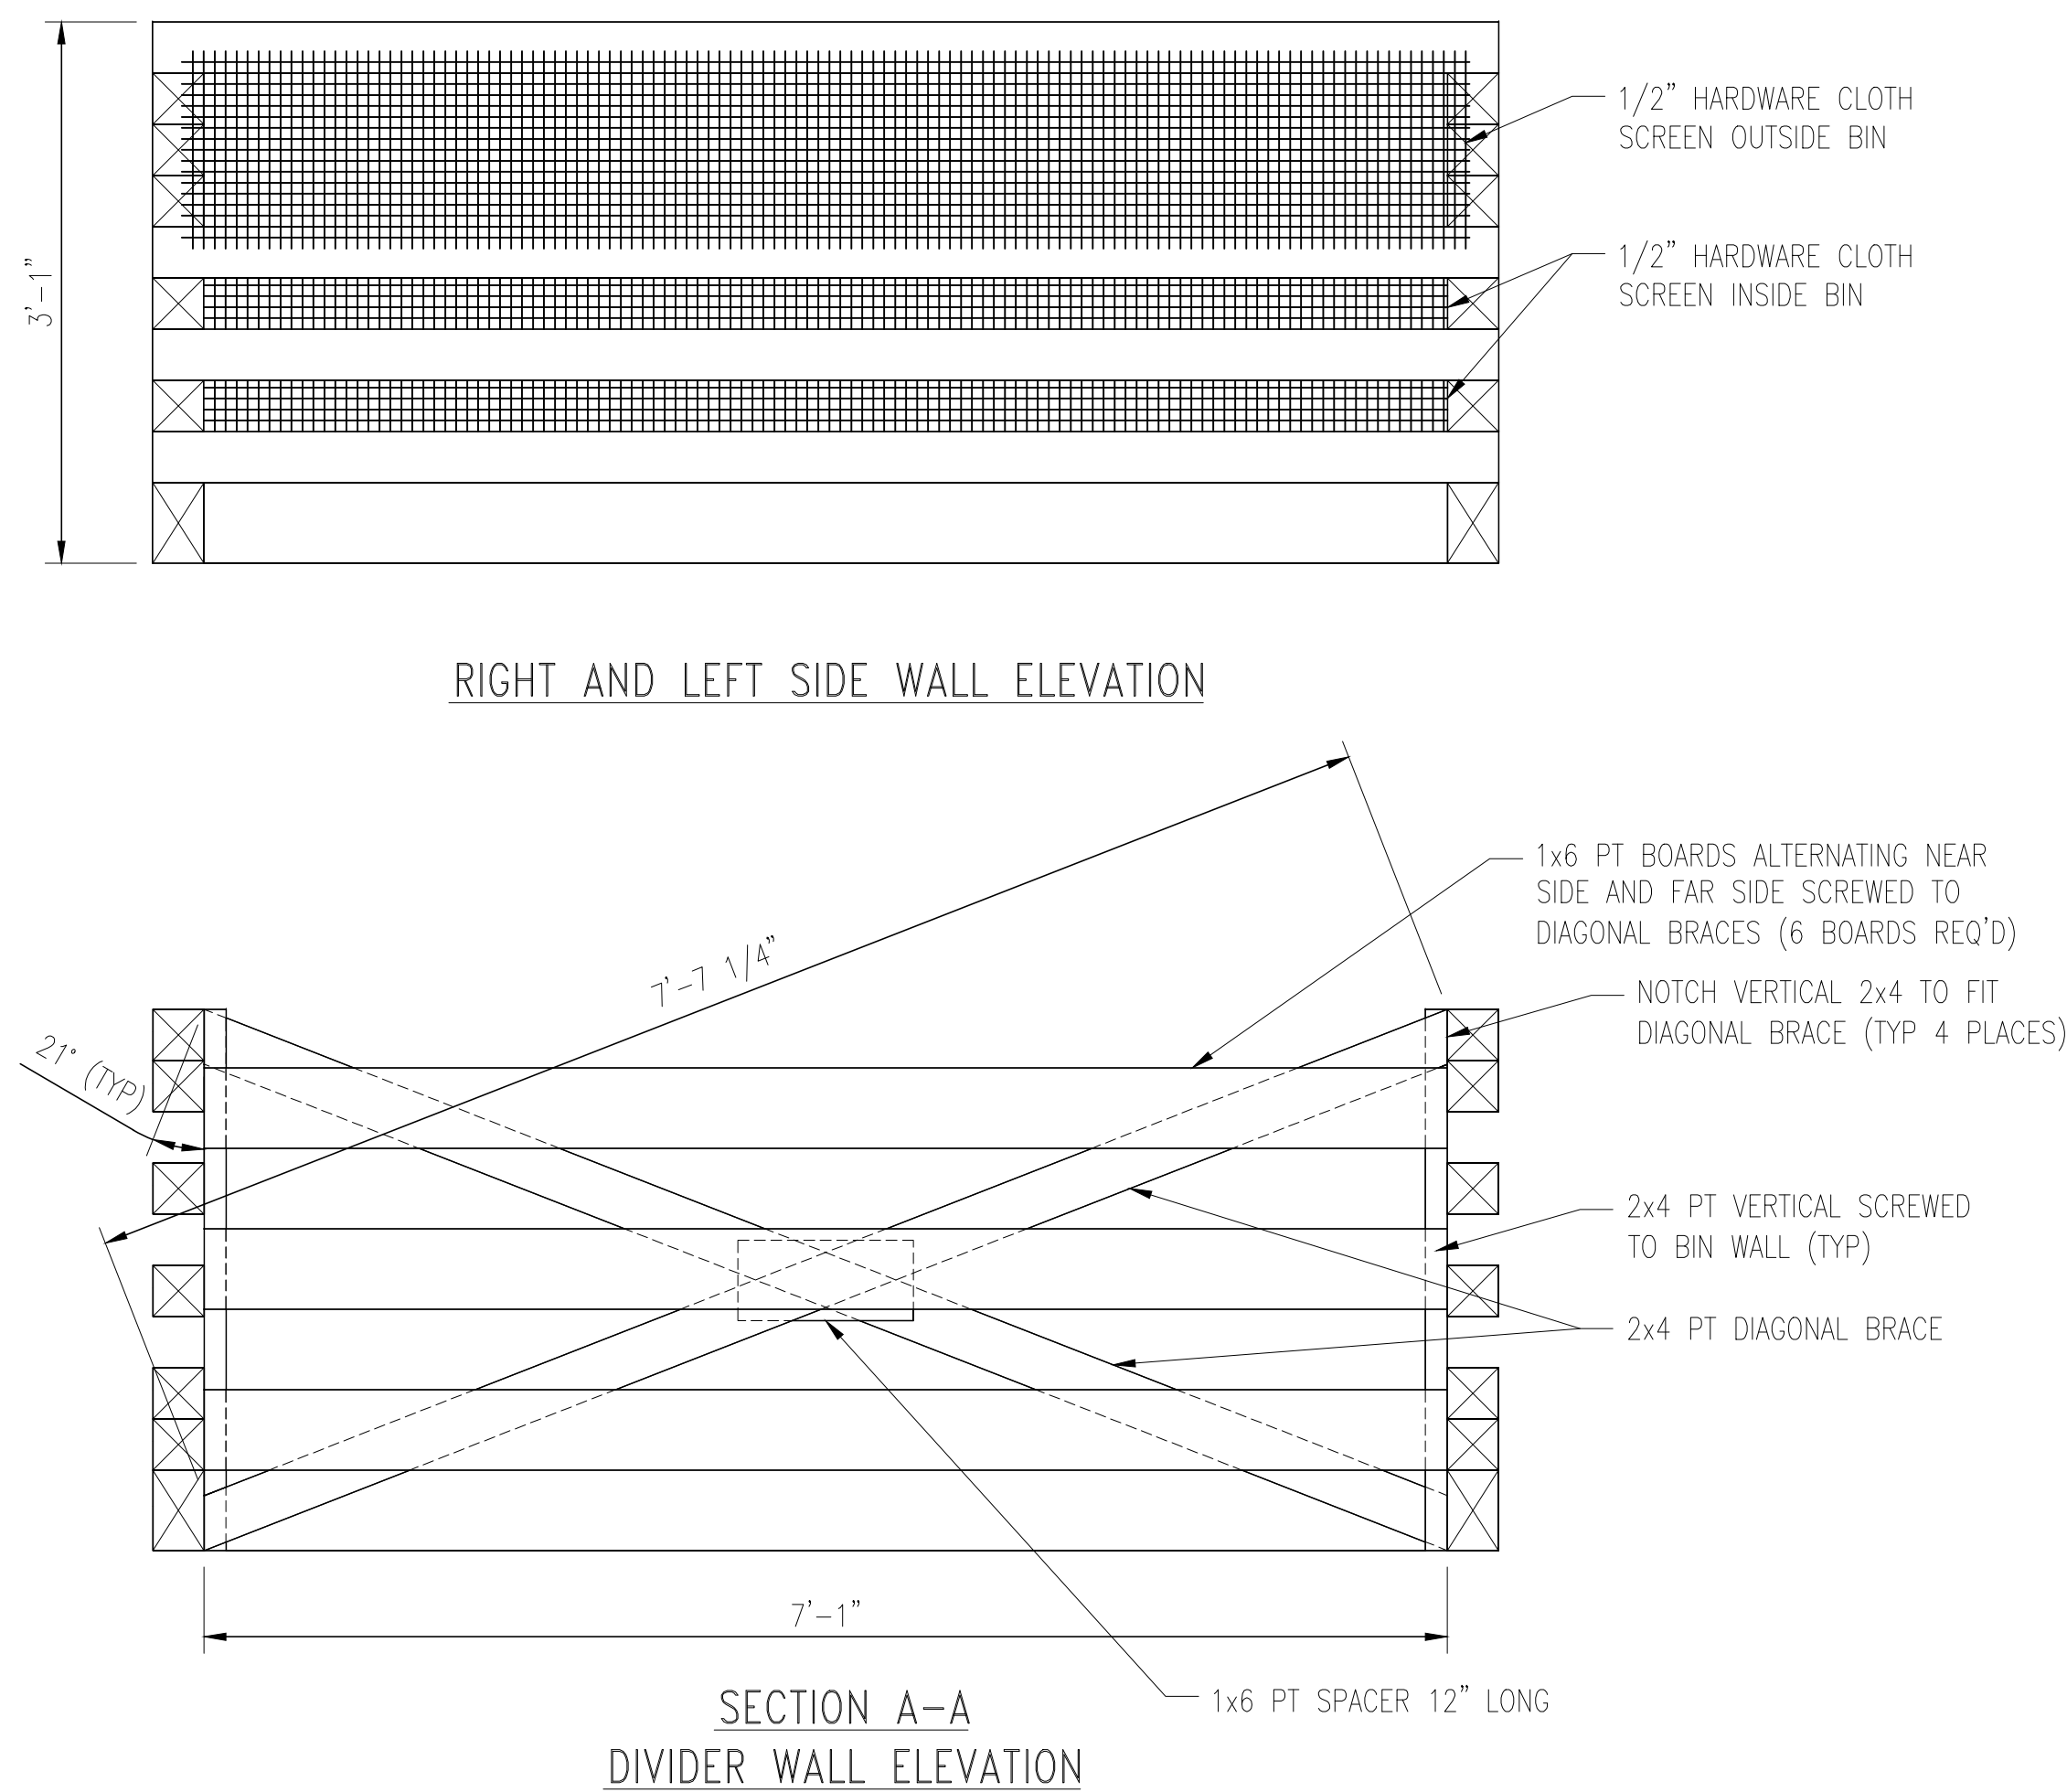
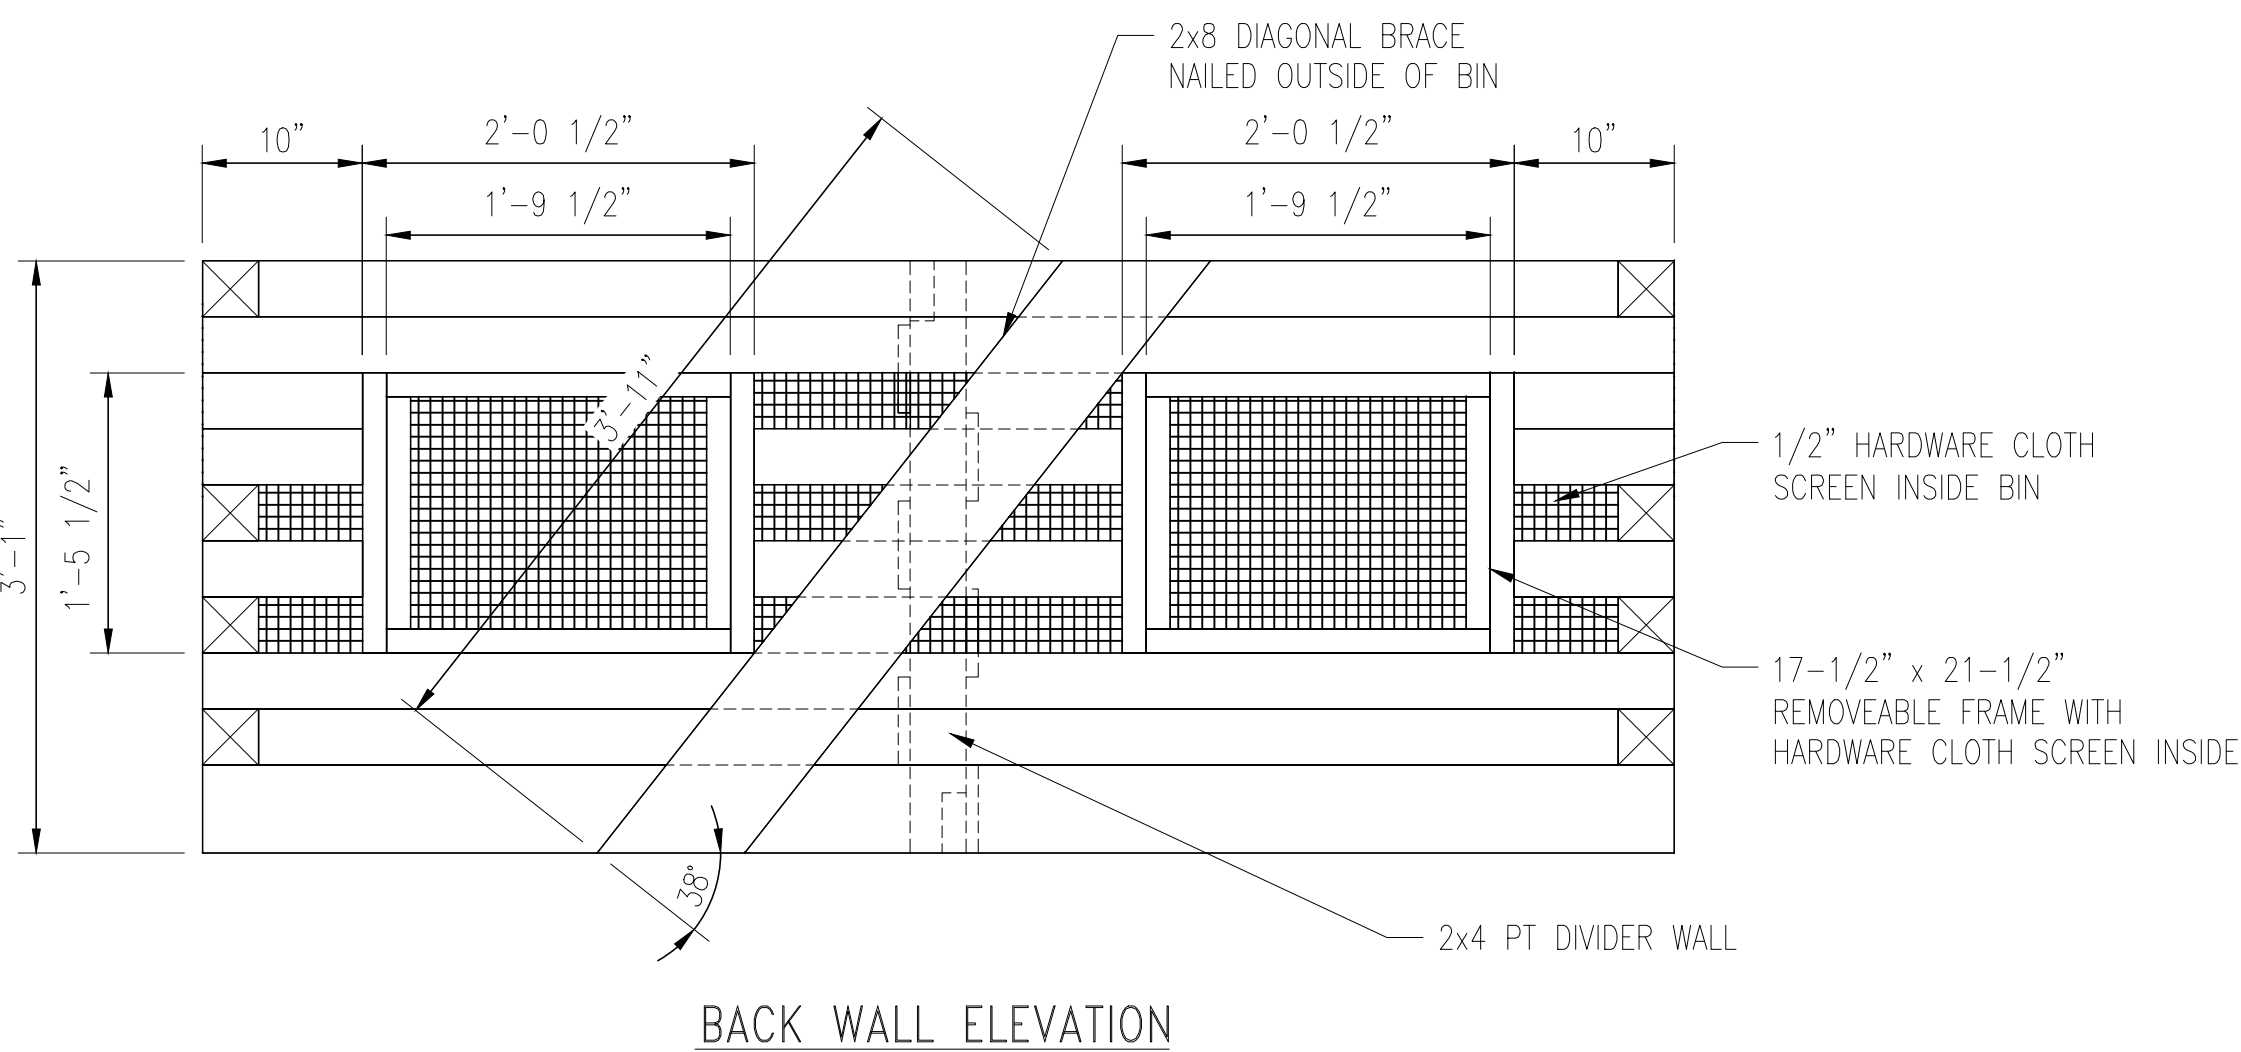
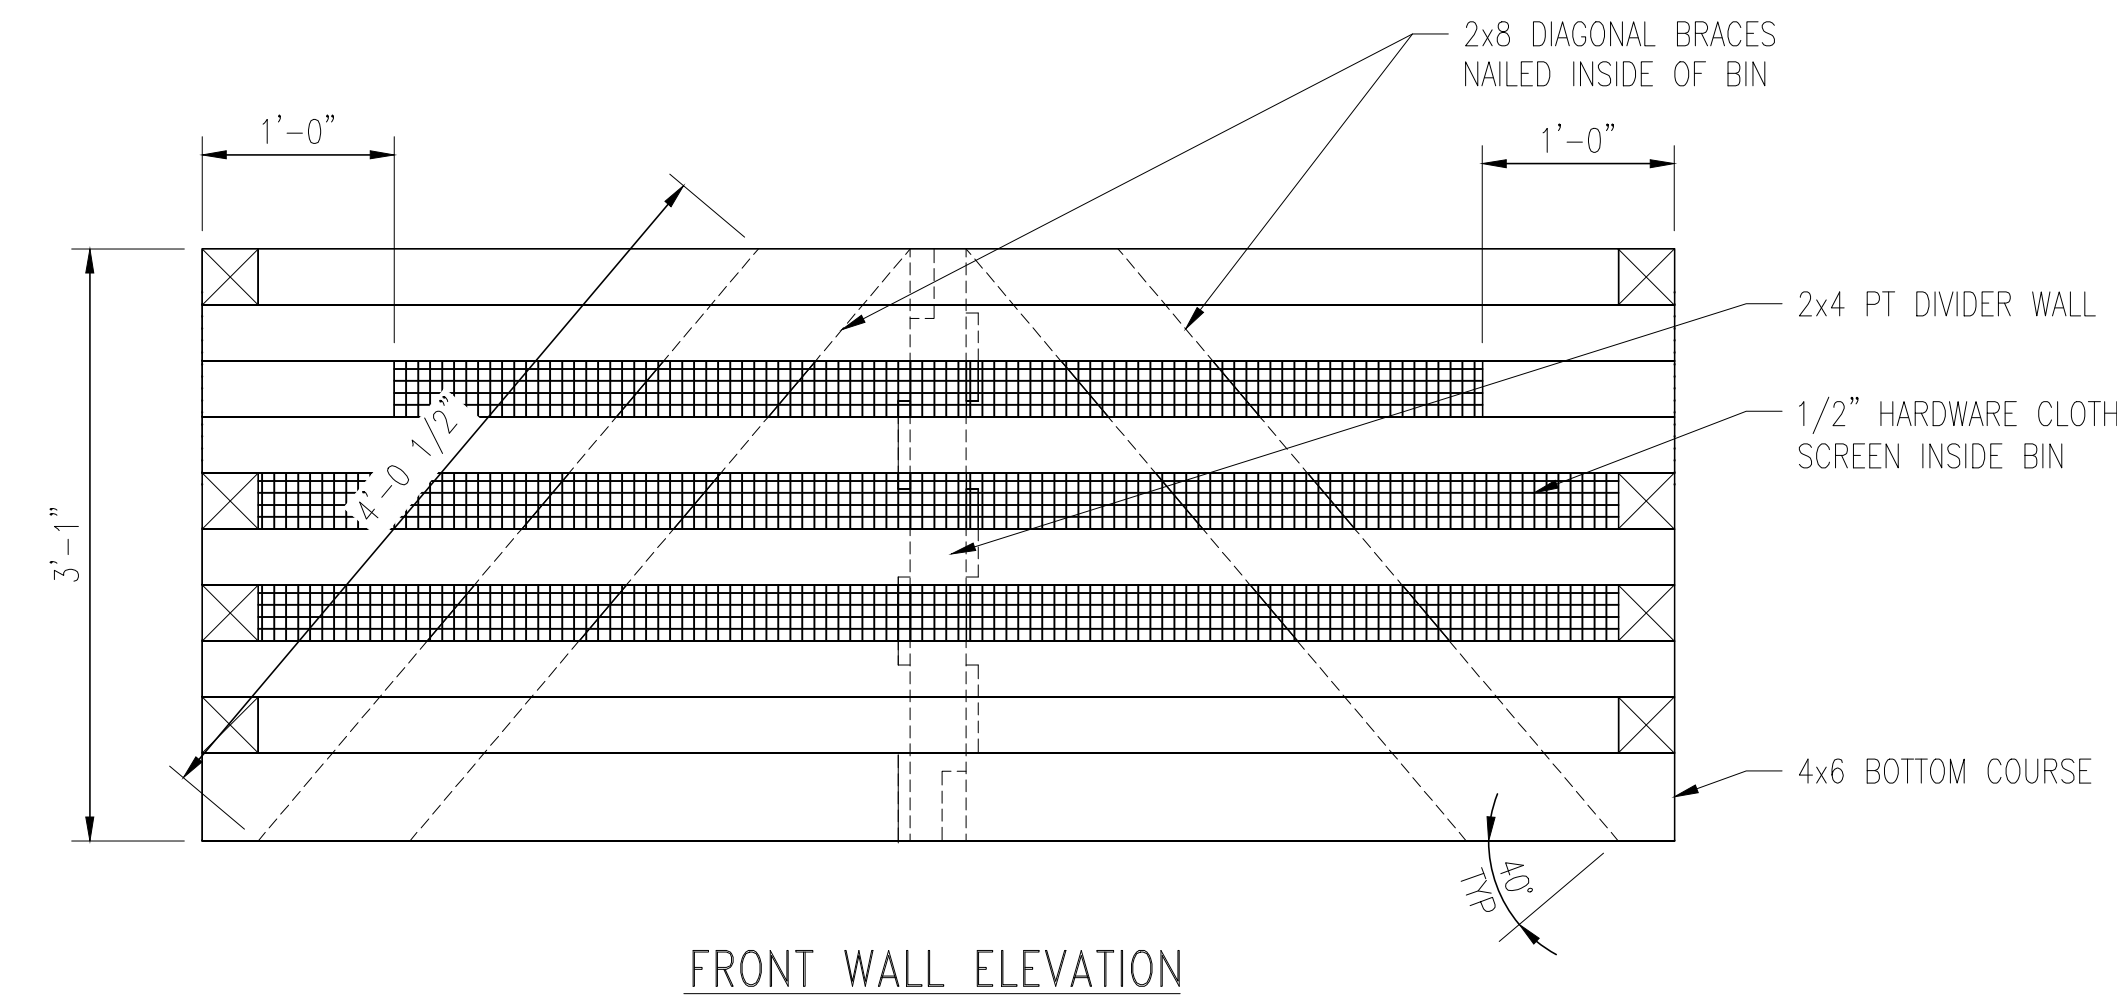


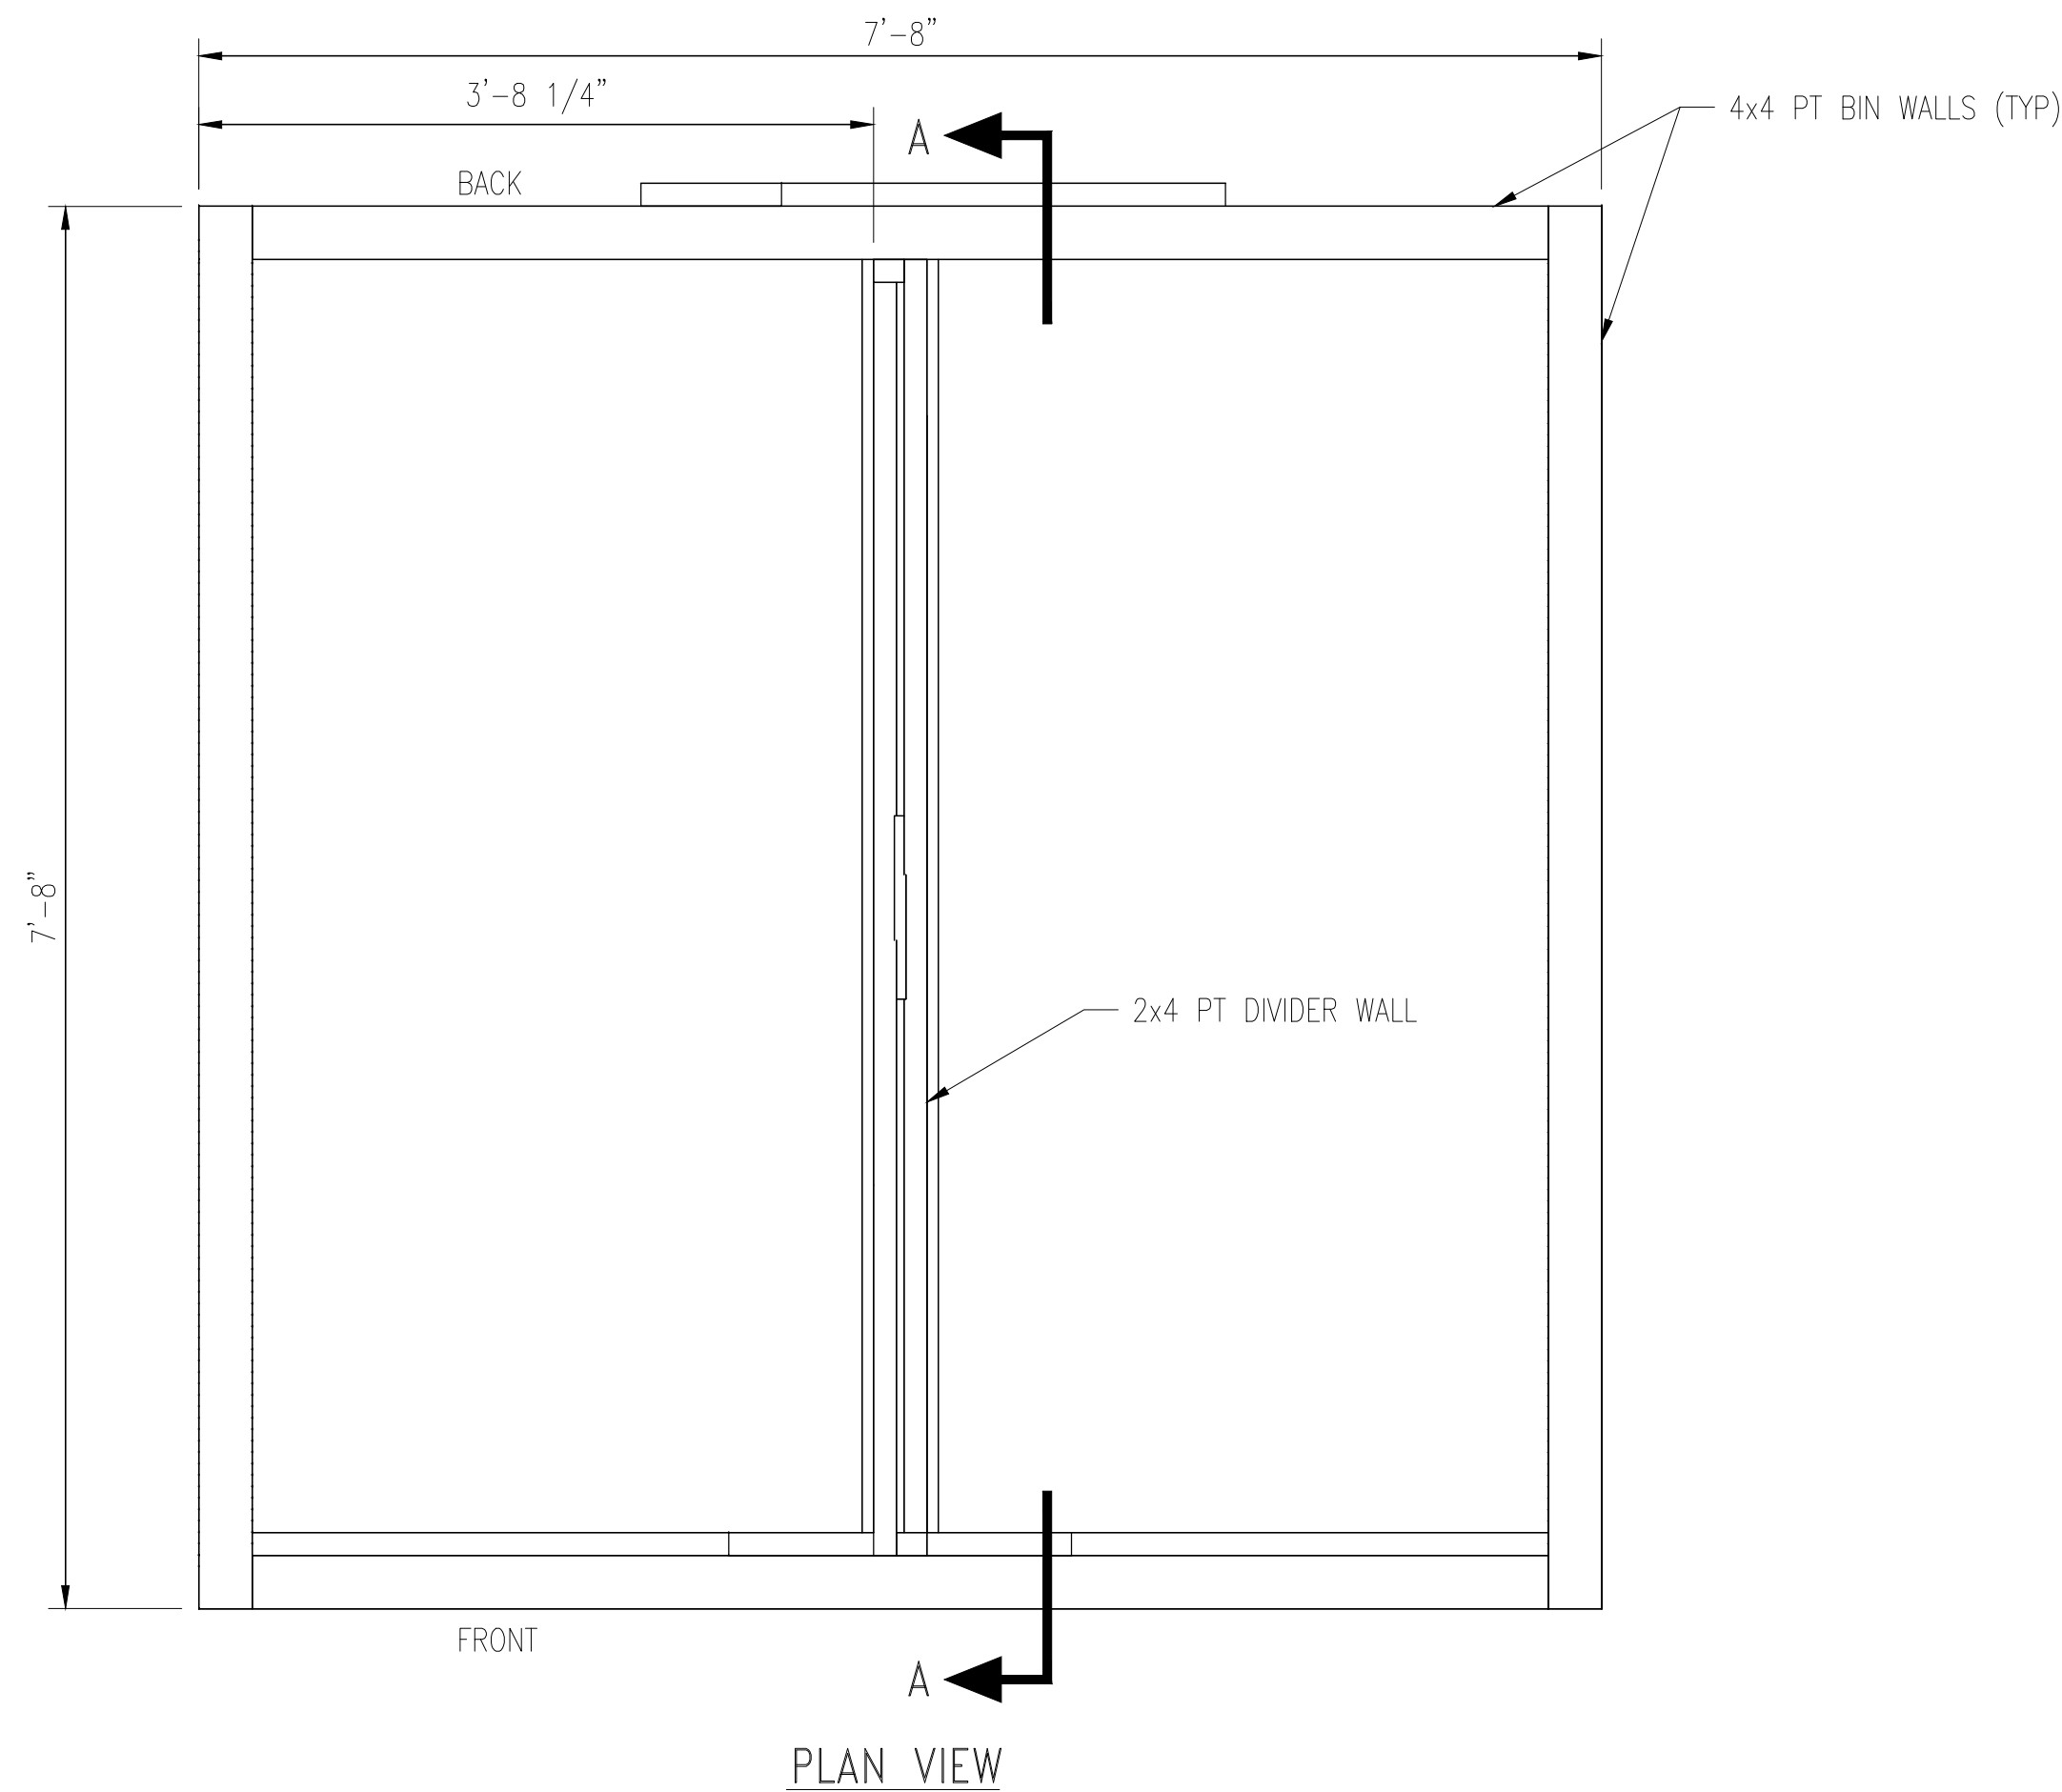

MOLDERING BIN CONSTRUCTION NOTES

- 1) BOTTOM (FIRST) COURSE OF TIMBERS SHALL BE 4 x 6 ON EDGE.
- 2) FIRST AND SECOND COURSE OF BIN SHALL BE APPROXIMATELY BELOW GROUND LEVEL.
- 3) FIRST TWO COURSES OF BIN ARE FOUR SIDED - (2) 4 x 4 x 7'-8" AND (2) 4 x 4 x 7'-1" TO MAKE A SQUARE. JOINTS OF 2ND COURSE OFF-SET FROM JOINTS OF 1ST COURSE.
- 4) REMAINING COURSES OF BIN SHALL BE TWO PIECES PER COURSE ALTERNATING "LOG CABIN" STYLE TO ALLOW FOR SPACES BETWEEN COURSES.
- 5) CONSTRUCT ENTIRE BIN WITHOUT ACCESS OPENINGS. CUT ACCESS PANEL OPENINGS AFTER COMPLETION OF BIN. USE A LEVEL TO MARK "PLUMB" LINES FOR ACCESS PANELS.
- 6) INSTALL 1/2" HARDWARE CLOTH, THEN SCREEN INSIDE BIN AND ACCESS PANELS BEFORE BEGINNING FLOOR FRAMING.

MOLDERING BIN MATERIAL LIST

QTY.	MATERIAL
2	4 x 6 x 7'-8" PT
2	4 x 6 x 7'-1" PT
14	4 x 4 x 7'-8" PT
3	4 x 4 x 7'-1" PT
2	4 x 4 x 1'-0" PT
6	4 x 4 x 10" PT
2	4 x 4 x 1'-11" PT
6	2 x 4 x 8'-0" PT
6	1 x 6 x 8'-0" PT
2	2 x 8 x 4'-6 1/2" PT
1	2 x 8 x 4'-4 3/4" PT
2	ROLLS WINDOW SCREEN
2	ROLLS 1/2" HARDWARE CLOTH
10	LBS 6" SCREWS
2	LBS 12d GALVANIZED NAILS
100	FENDER WASHERS
100	1-1/2" STAR DRIVE CERAMIC COATED SCREWS
60	6" CONSTRUCTION LAGS

-	-	-
-	-	-
NO.	REVISION	DATE

MAINE APPALACHIAN
TRAIL CLUB

ACCESSIBLE
MOLDERING PRIVY


DRAWN BY: L. CHARTIER	DATE: 02/01/2015
SCALE: 1" = 1'-0"	-

SHEET 1 OF 6 - MOLDERING BIN


THIS MOLDERING PRIVY DESIGN CONFORMS TO THE UNITED STATES FOREST SERVICE OUTDOOR RECREATION ACCESSIBILITY GUIDELINES (FSORAG) AND TRAIL ACCESS GUIDELINES (FSTAG).




THIS MOULDING PRIVY DESIGN CONFORMS TO THE UNITED STATES FOREST SERVICE OUTDOOR RECREATION ACCESSIBILITY GUIDELINES (FSORAG) AND TRAIL ACCESS GUIDELINES (FSTAG).

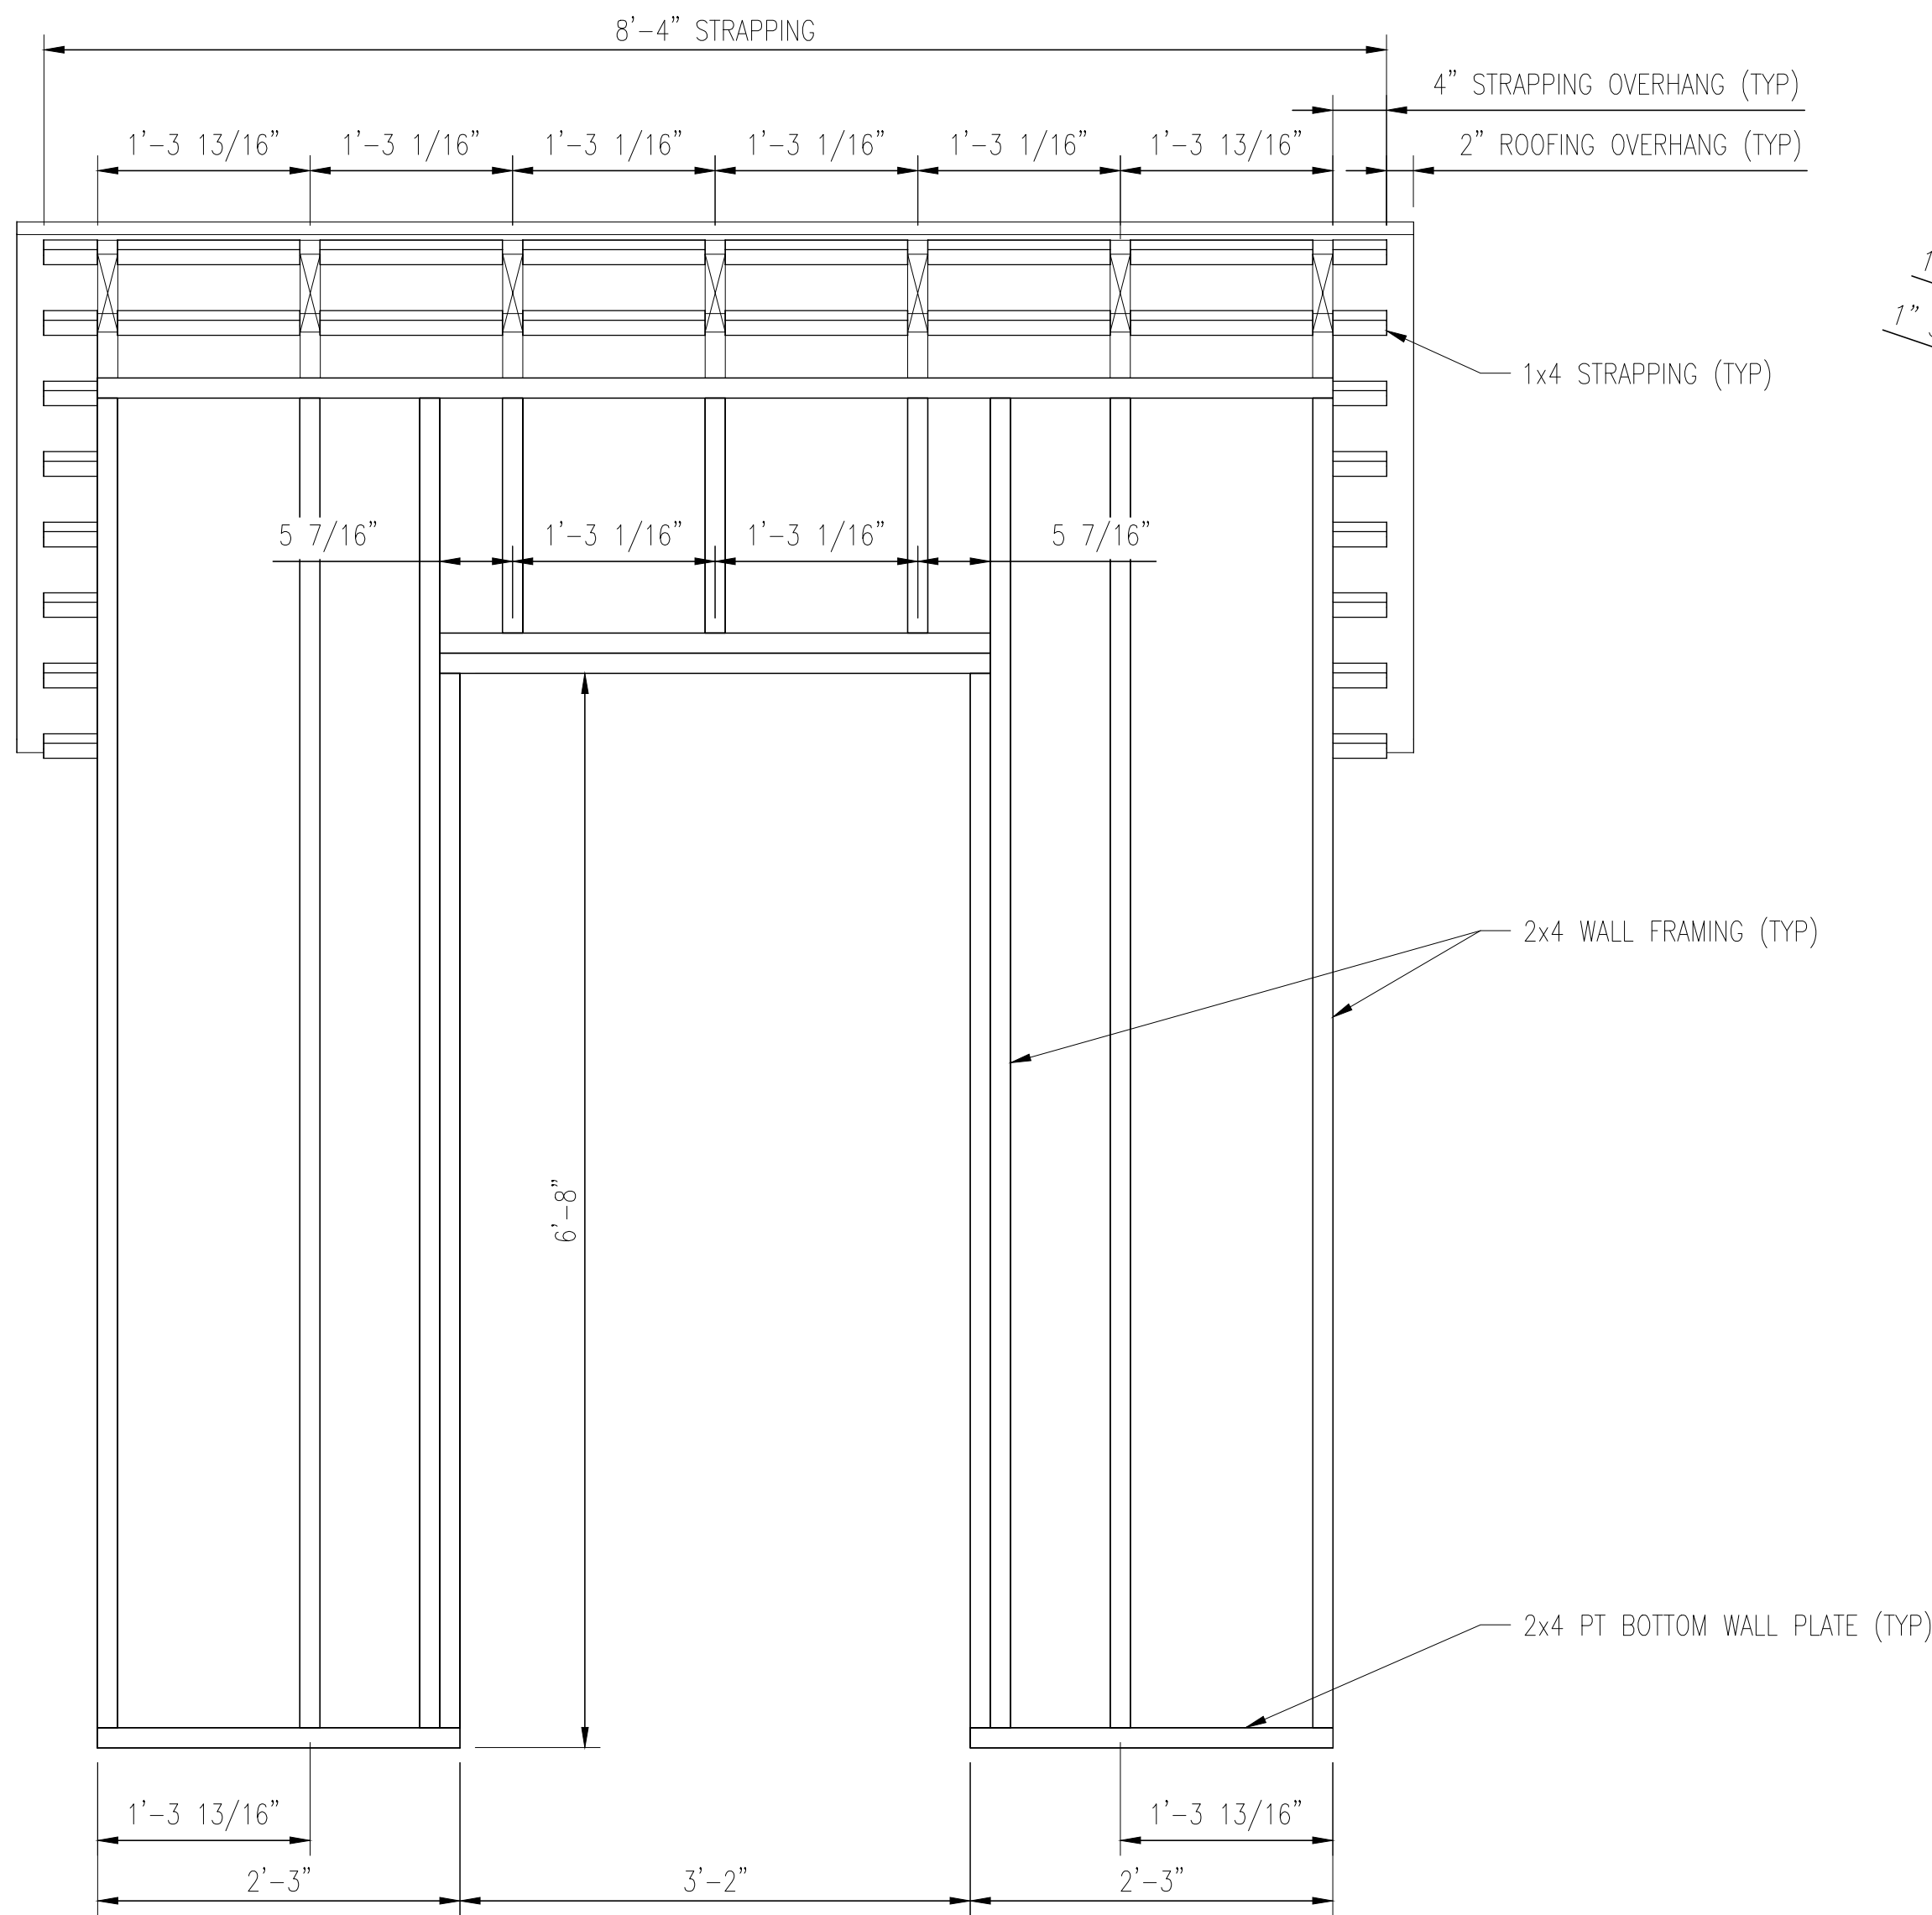


FRONT ELEVATION
WALL AND ROOF FRAMING

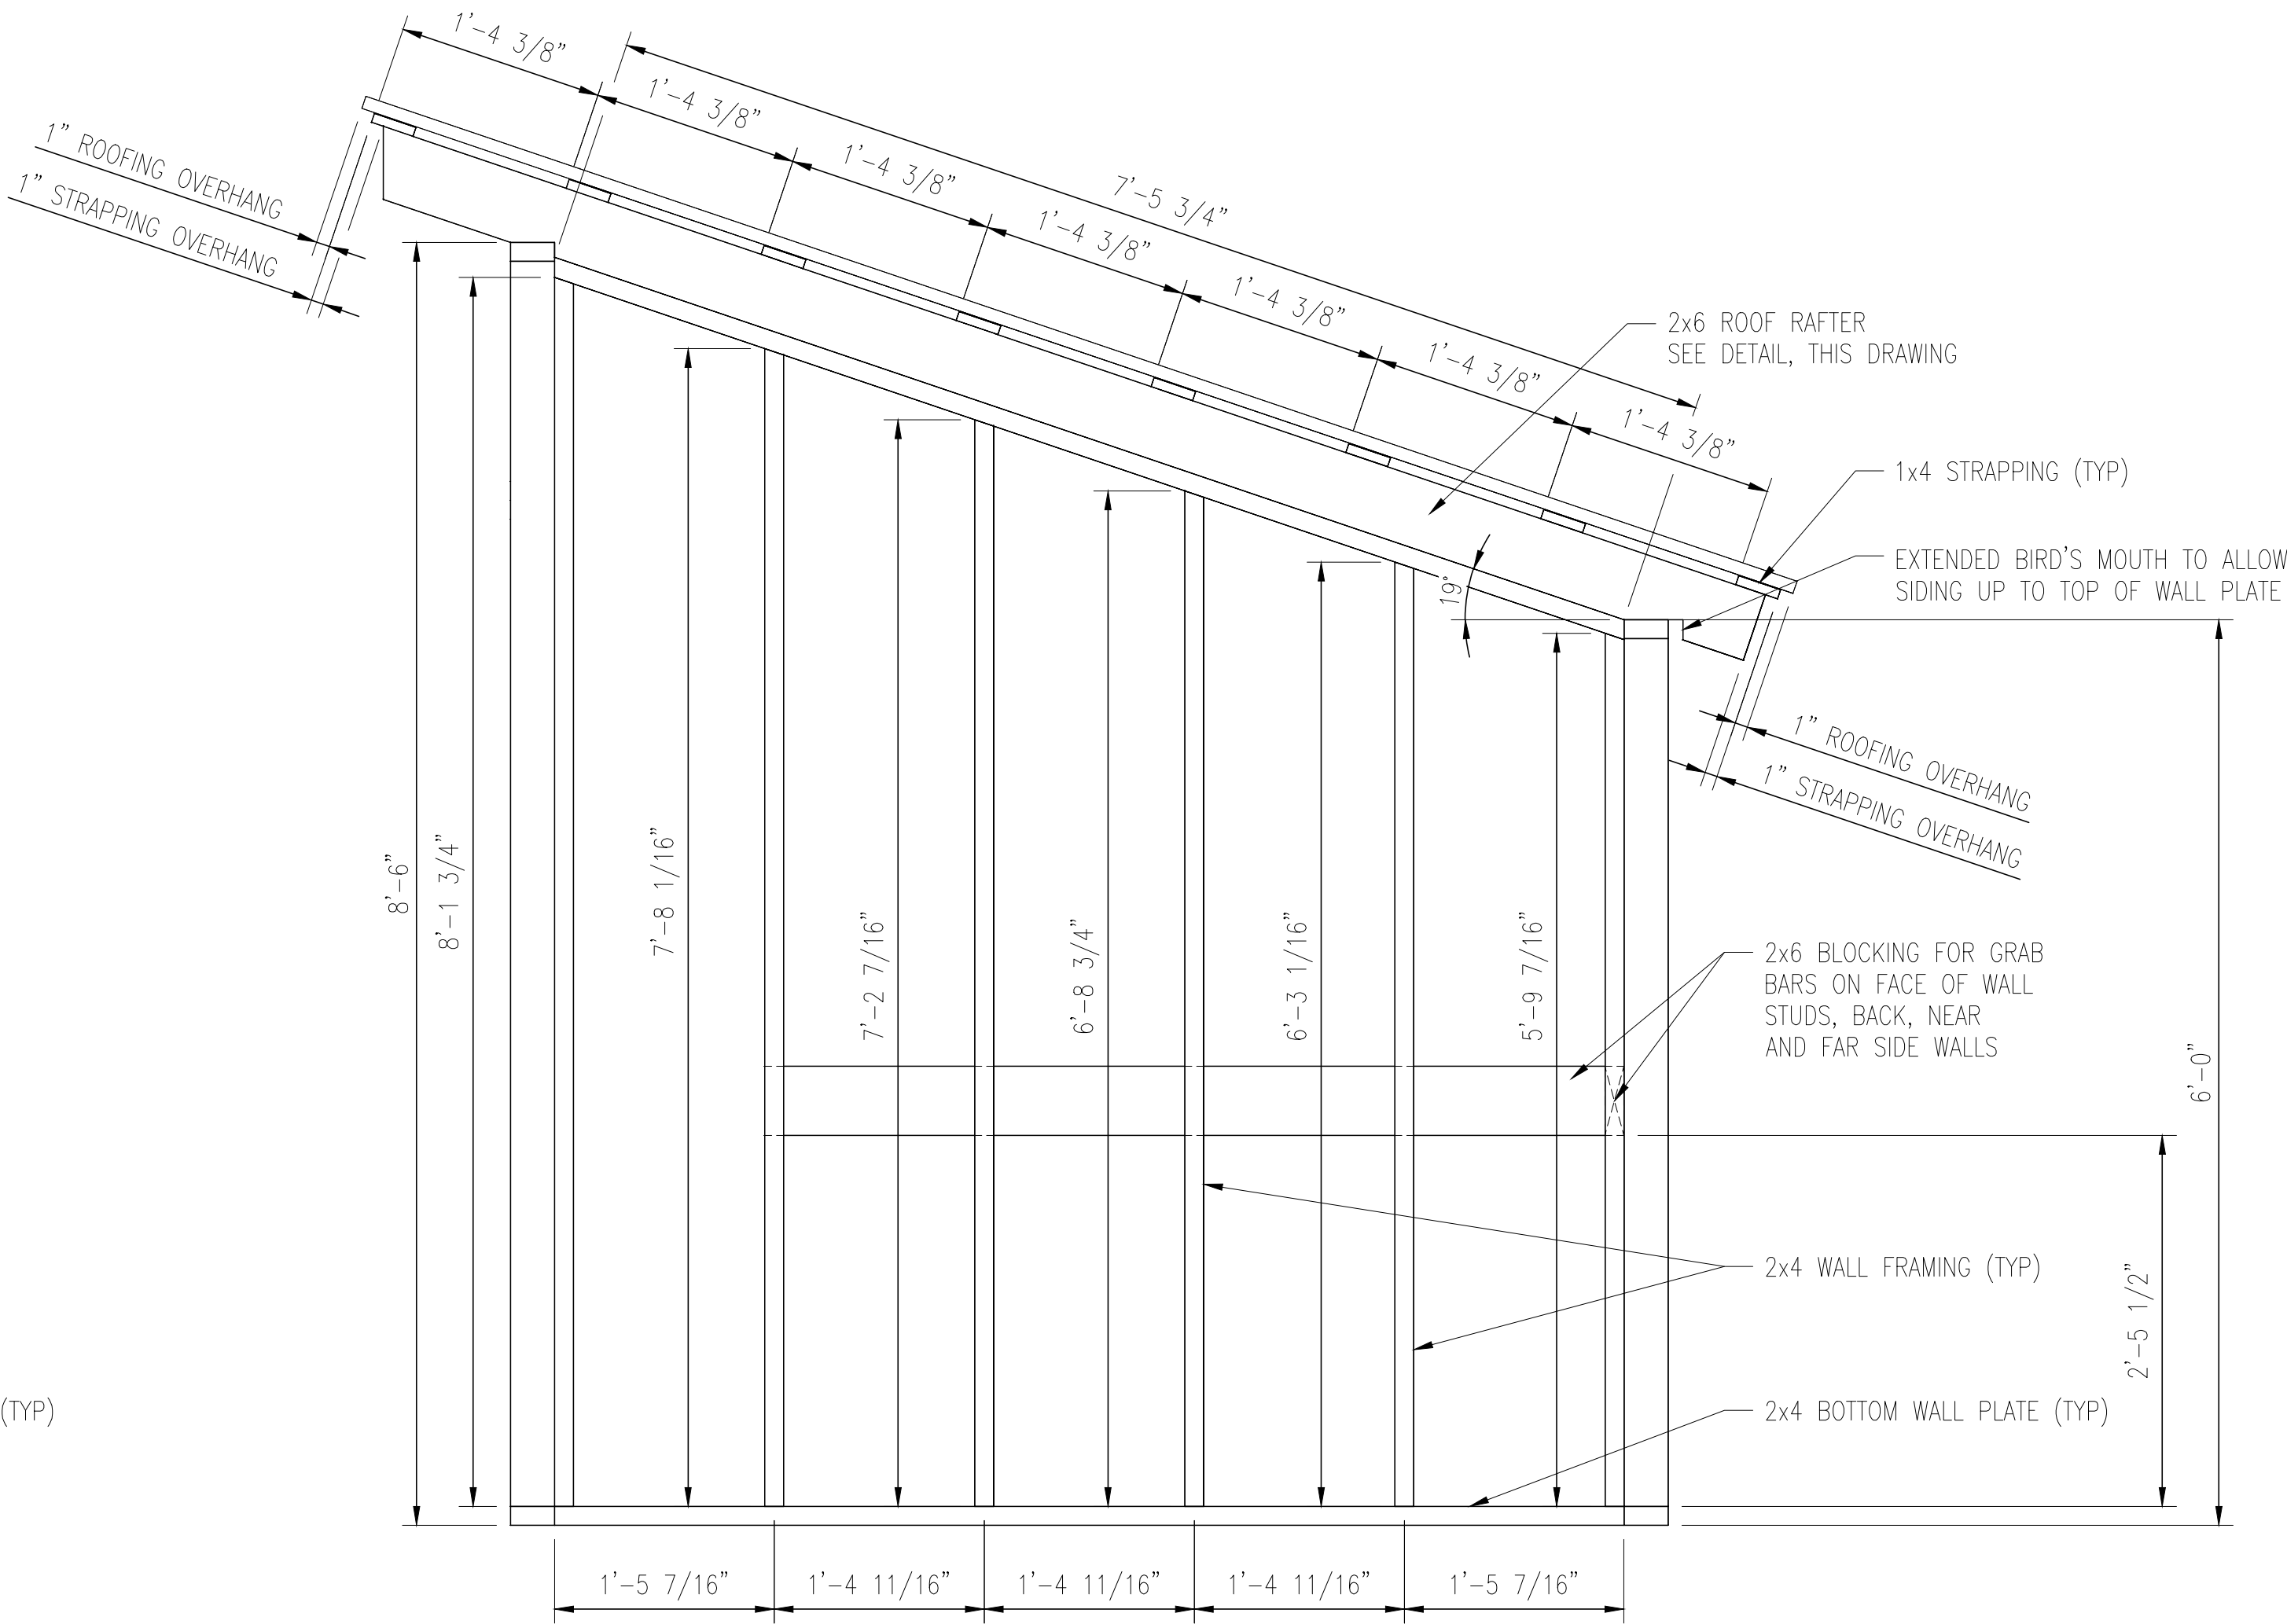

TYPICAL SIDE ELEVATION
WALL AND ROOF FRAMING

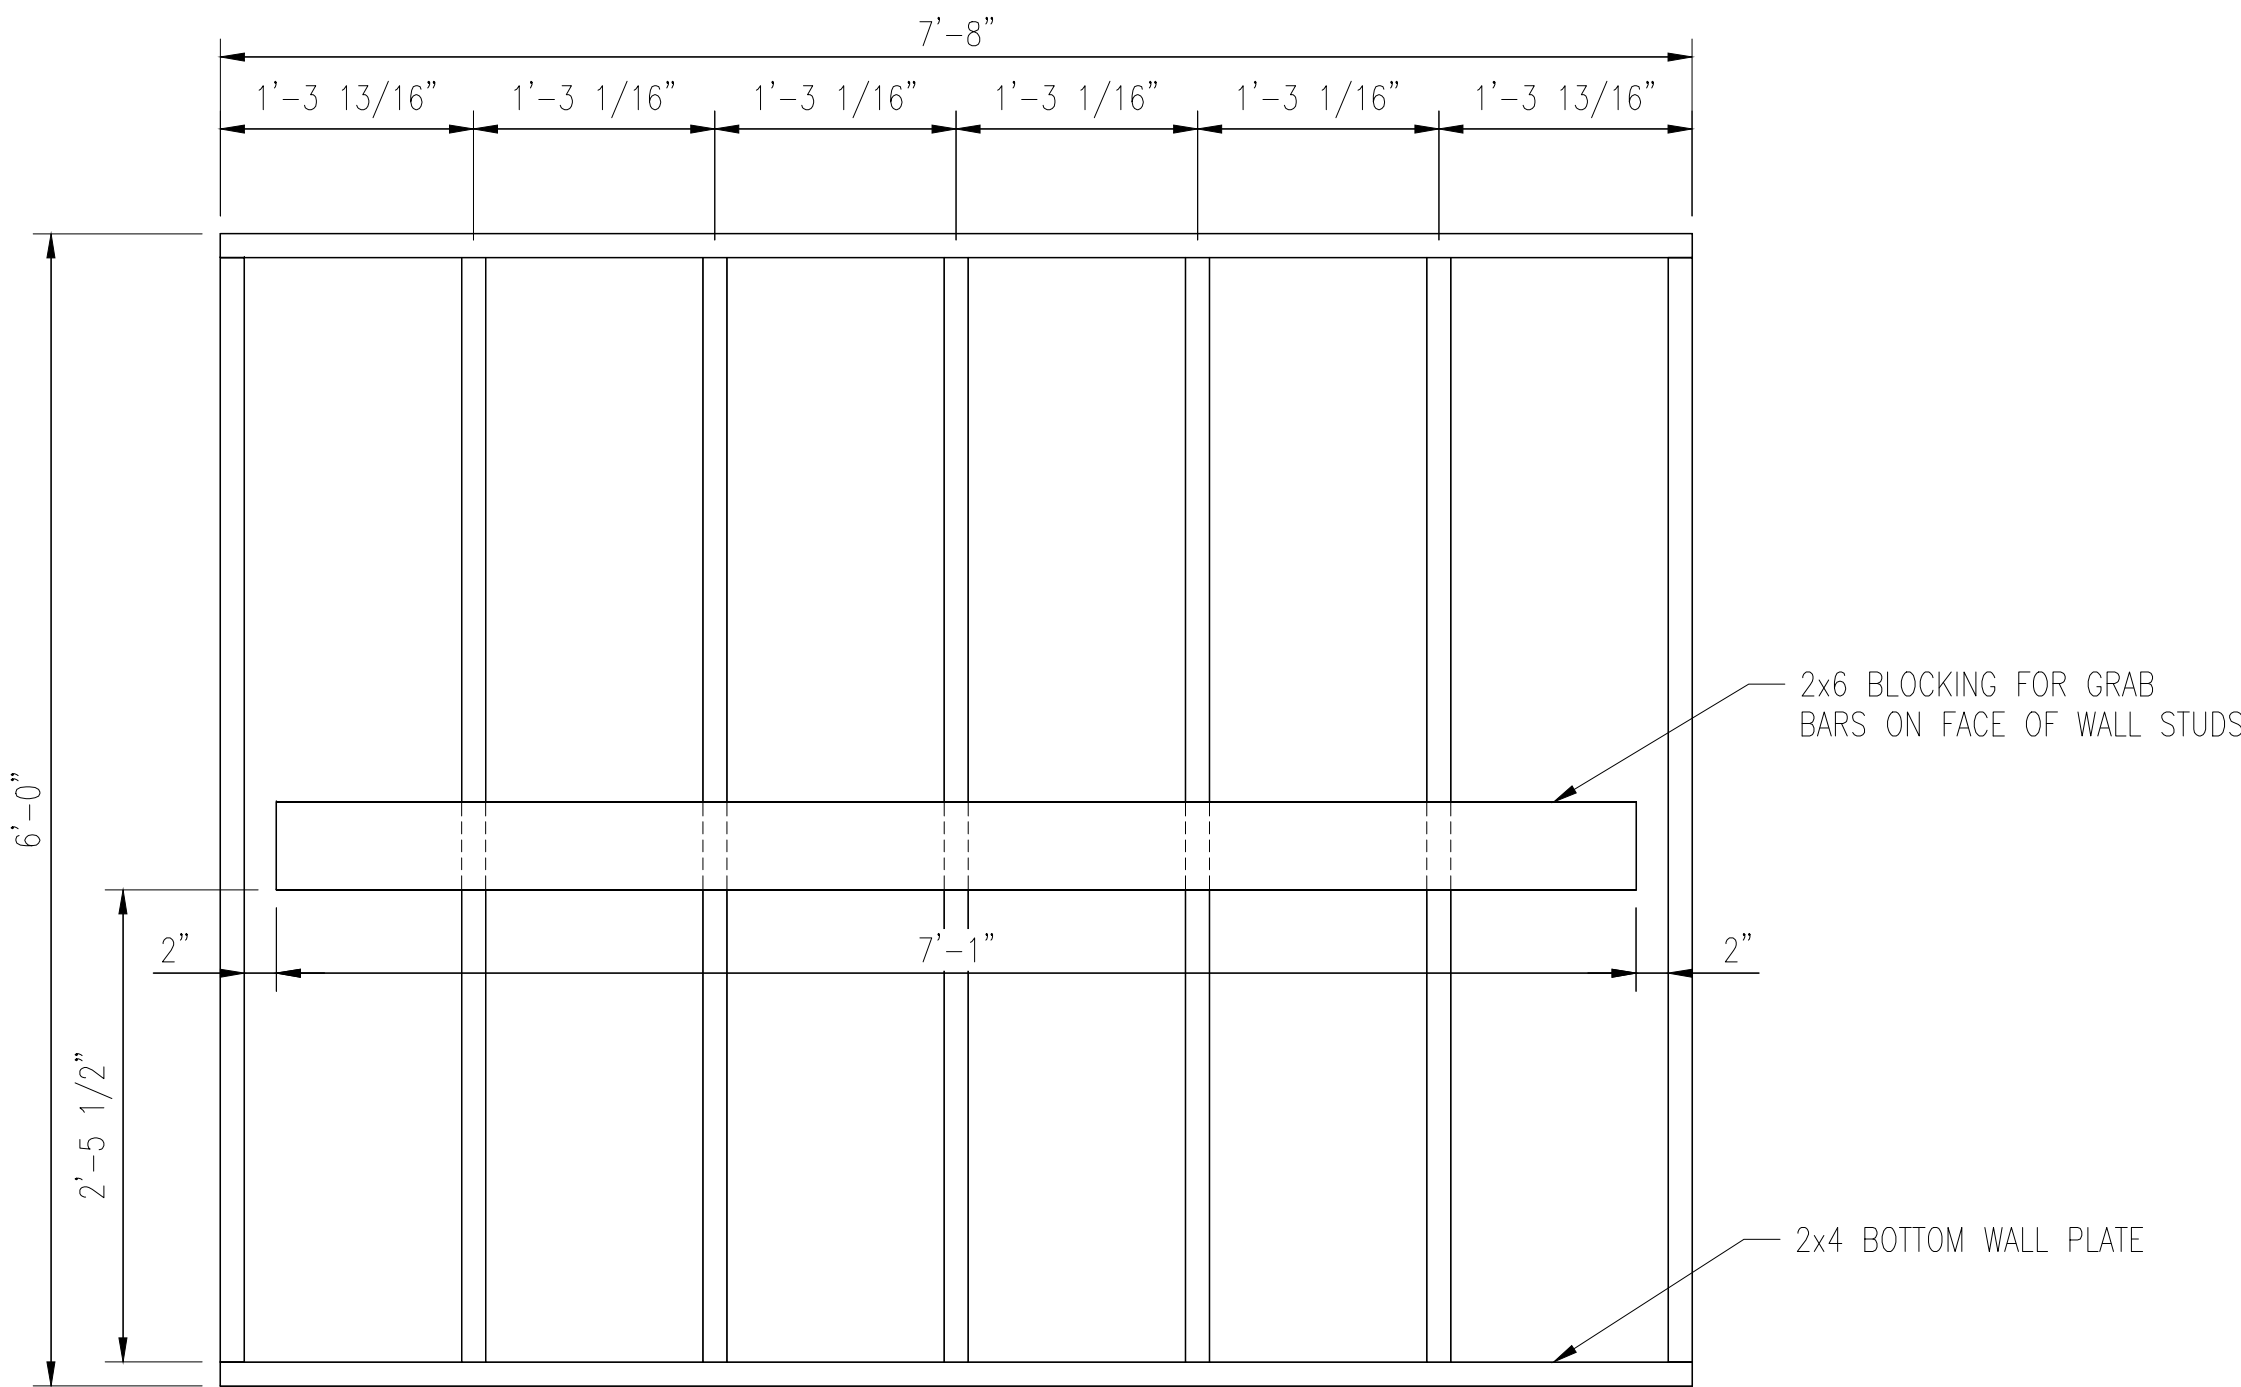

REAR WALL ELEVATION
(AS VIEWED FROM INSIDE OF PRIVY)

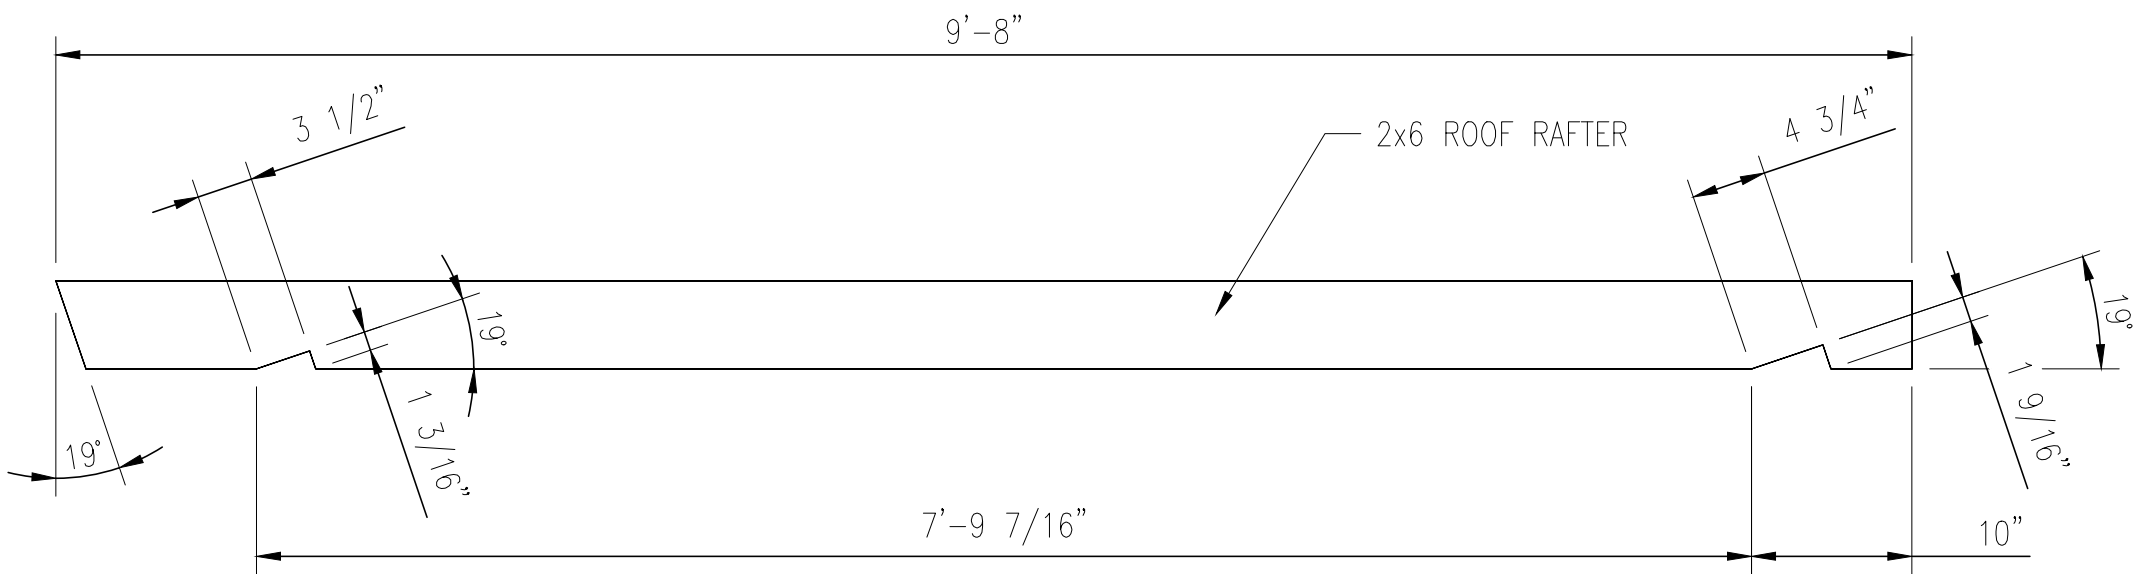

TYPICAL ROOF RAFTER DETAIL

WALL AND ROOF FRAMING CONSTRUCTION NOTES

- 1) ASSEMBLE ALL WALLS ON FLOOR DECK. RAISE AND SECURE WITH 2 BLOCKS OF WOOD SCREWED TO FLOOR AND DIAGONAL BRACE FROM EACH BLOCK TO WALL. USE LEVEL TO PLUMB WALL WHILE FASTENING BRACES.
- 2) ALL FRAMING IS NAILED.
- 3) INSTALL 2x6 BLOCKING AND GRAB BARS AS SHOWN IN THE PLANS.
- 4) INSTALL RAFTERS AS SHOWN ON PLANS.
- 5) INSTALL 1x4 PINE STRAPPING PERPENDICULAR TO RAFTERS AS SHOWN ON THE PLANS, EVENLY SPACED AND OVERHANGING AS SHOWN.
- 6) INSTALL ROOFING PERPENDICULAR TO THE STRAPPING.

WALL AND ROOF FRAMING MATERIAL LIST

QTY.	MATERIAL
10	2 x 4 x 10'-0" SPRUCE
28	2 x 4 x 8'-0" SPRUCE
7	2 x 6 x 10'-0" SPRUCE
3	2 x 6 x 8'-0" SPRUCE
8	1 x 4 x 10'-0" PINE
20 LBS	16d GALVANIZED NAILS
2 LBS	10d GALVANIZED NAILS
3 LBS	2" ROOFING SCREWS
4	3'-0" x 10'-0" CORRUGATED ALUMINUM ROOFING
6	2'-0" x 10'-0" CORRUGATED ALUMINUM ROOFING (ALTERNATE)
1	36" STAINLESS STEEL GRAB BAR
1	48" STAINLESS STEEL GRAB BAR

-	-	-
-	-	-
NO.	REVISION	DATE



MAINE APPALACHIAN
TRAIL CLUB


ACCESSIBLE
MOULDERING PRIVY

DRAWN BY: L. CHARTIER DATE: 02/01/2015


SCALE: 1" = 1'-0" -

SHEET 3 OF 6 - WALL AND ROOF FRAMING

THIS MOULDERING PRIVY DESIGN CONFORMS TO
THE UNITED STATES FOREST SERVICE OUTDOOR
RECREATION ACCESSIBILITY GUIDELINES (FSORAG)
AND TRAIL ACCESS GUIDELINES (FSTAG).

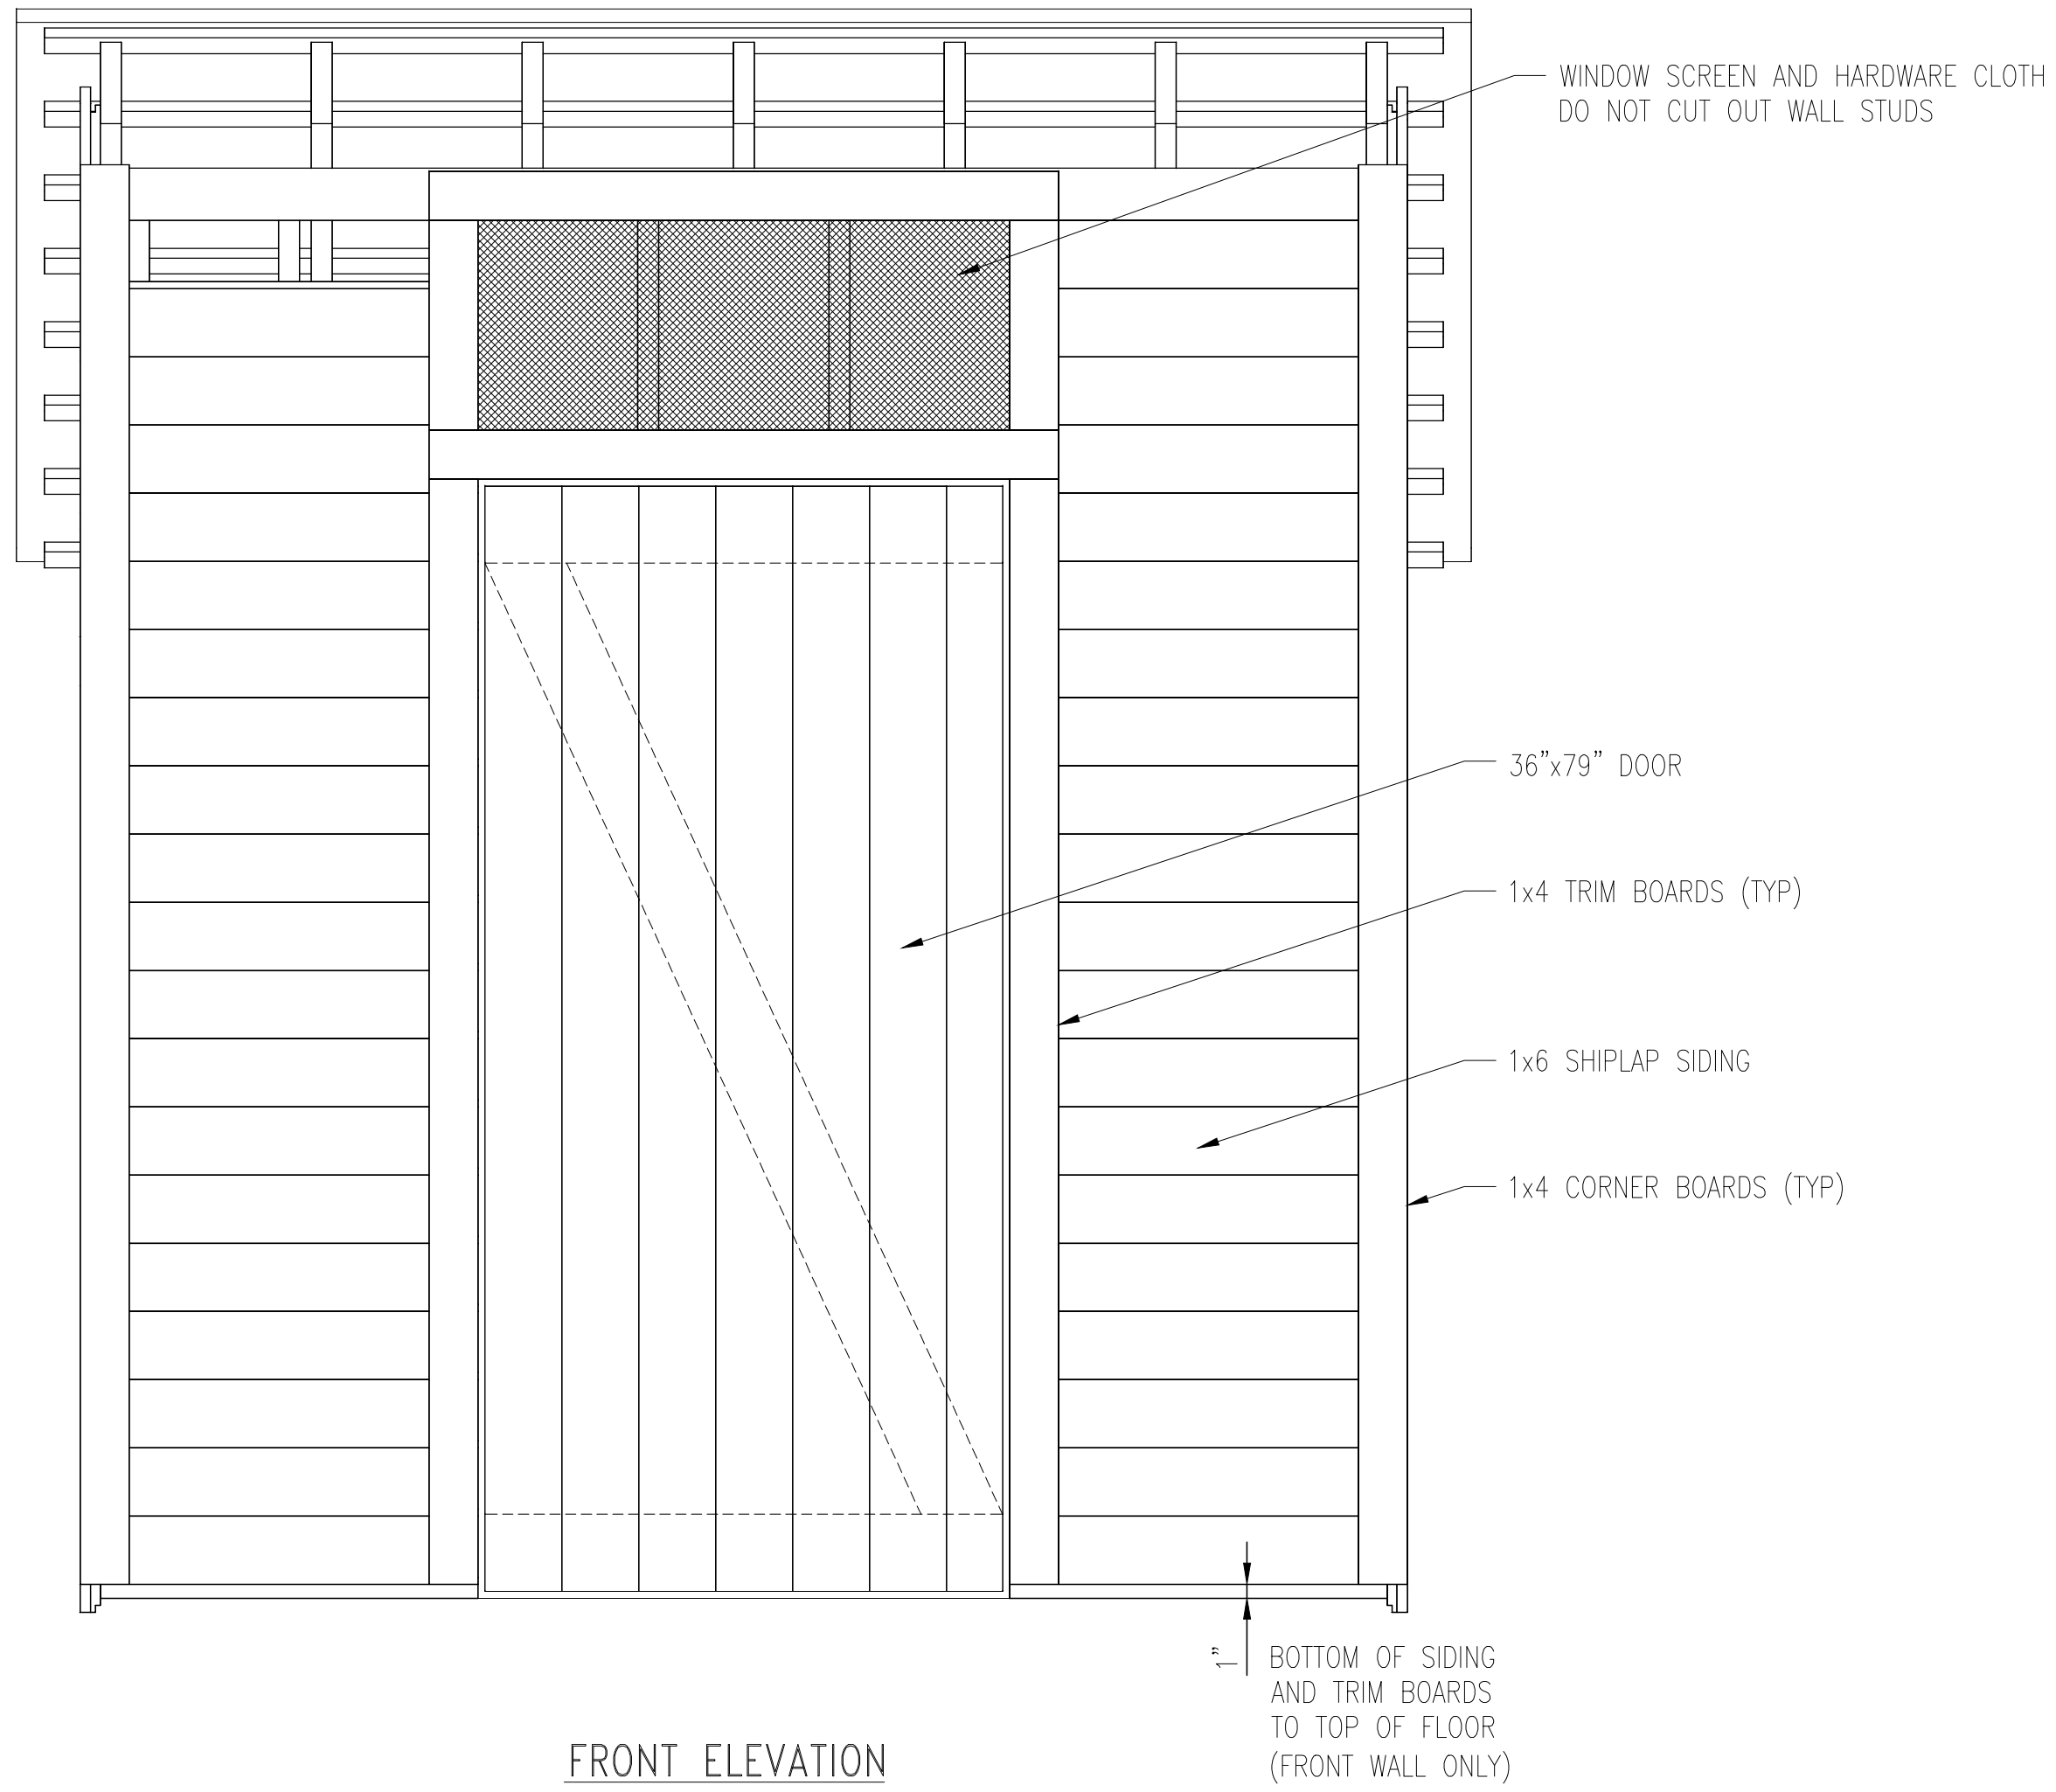

FRONT ELEVATION
SIDING AND CORNER BOARDS

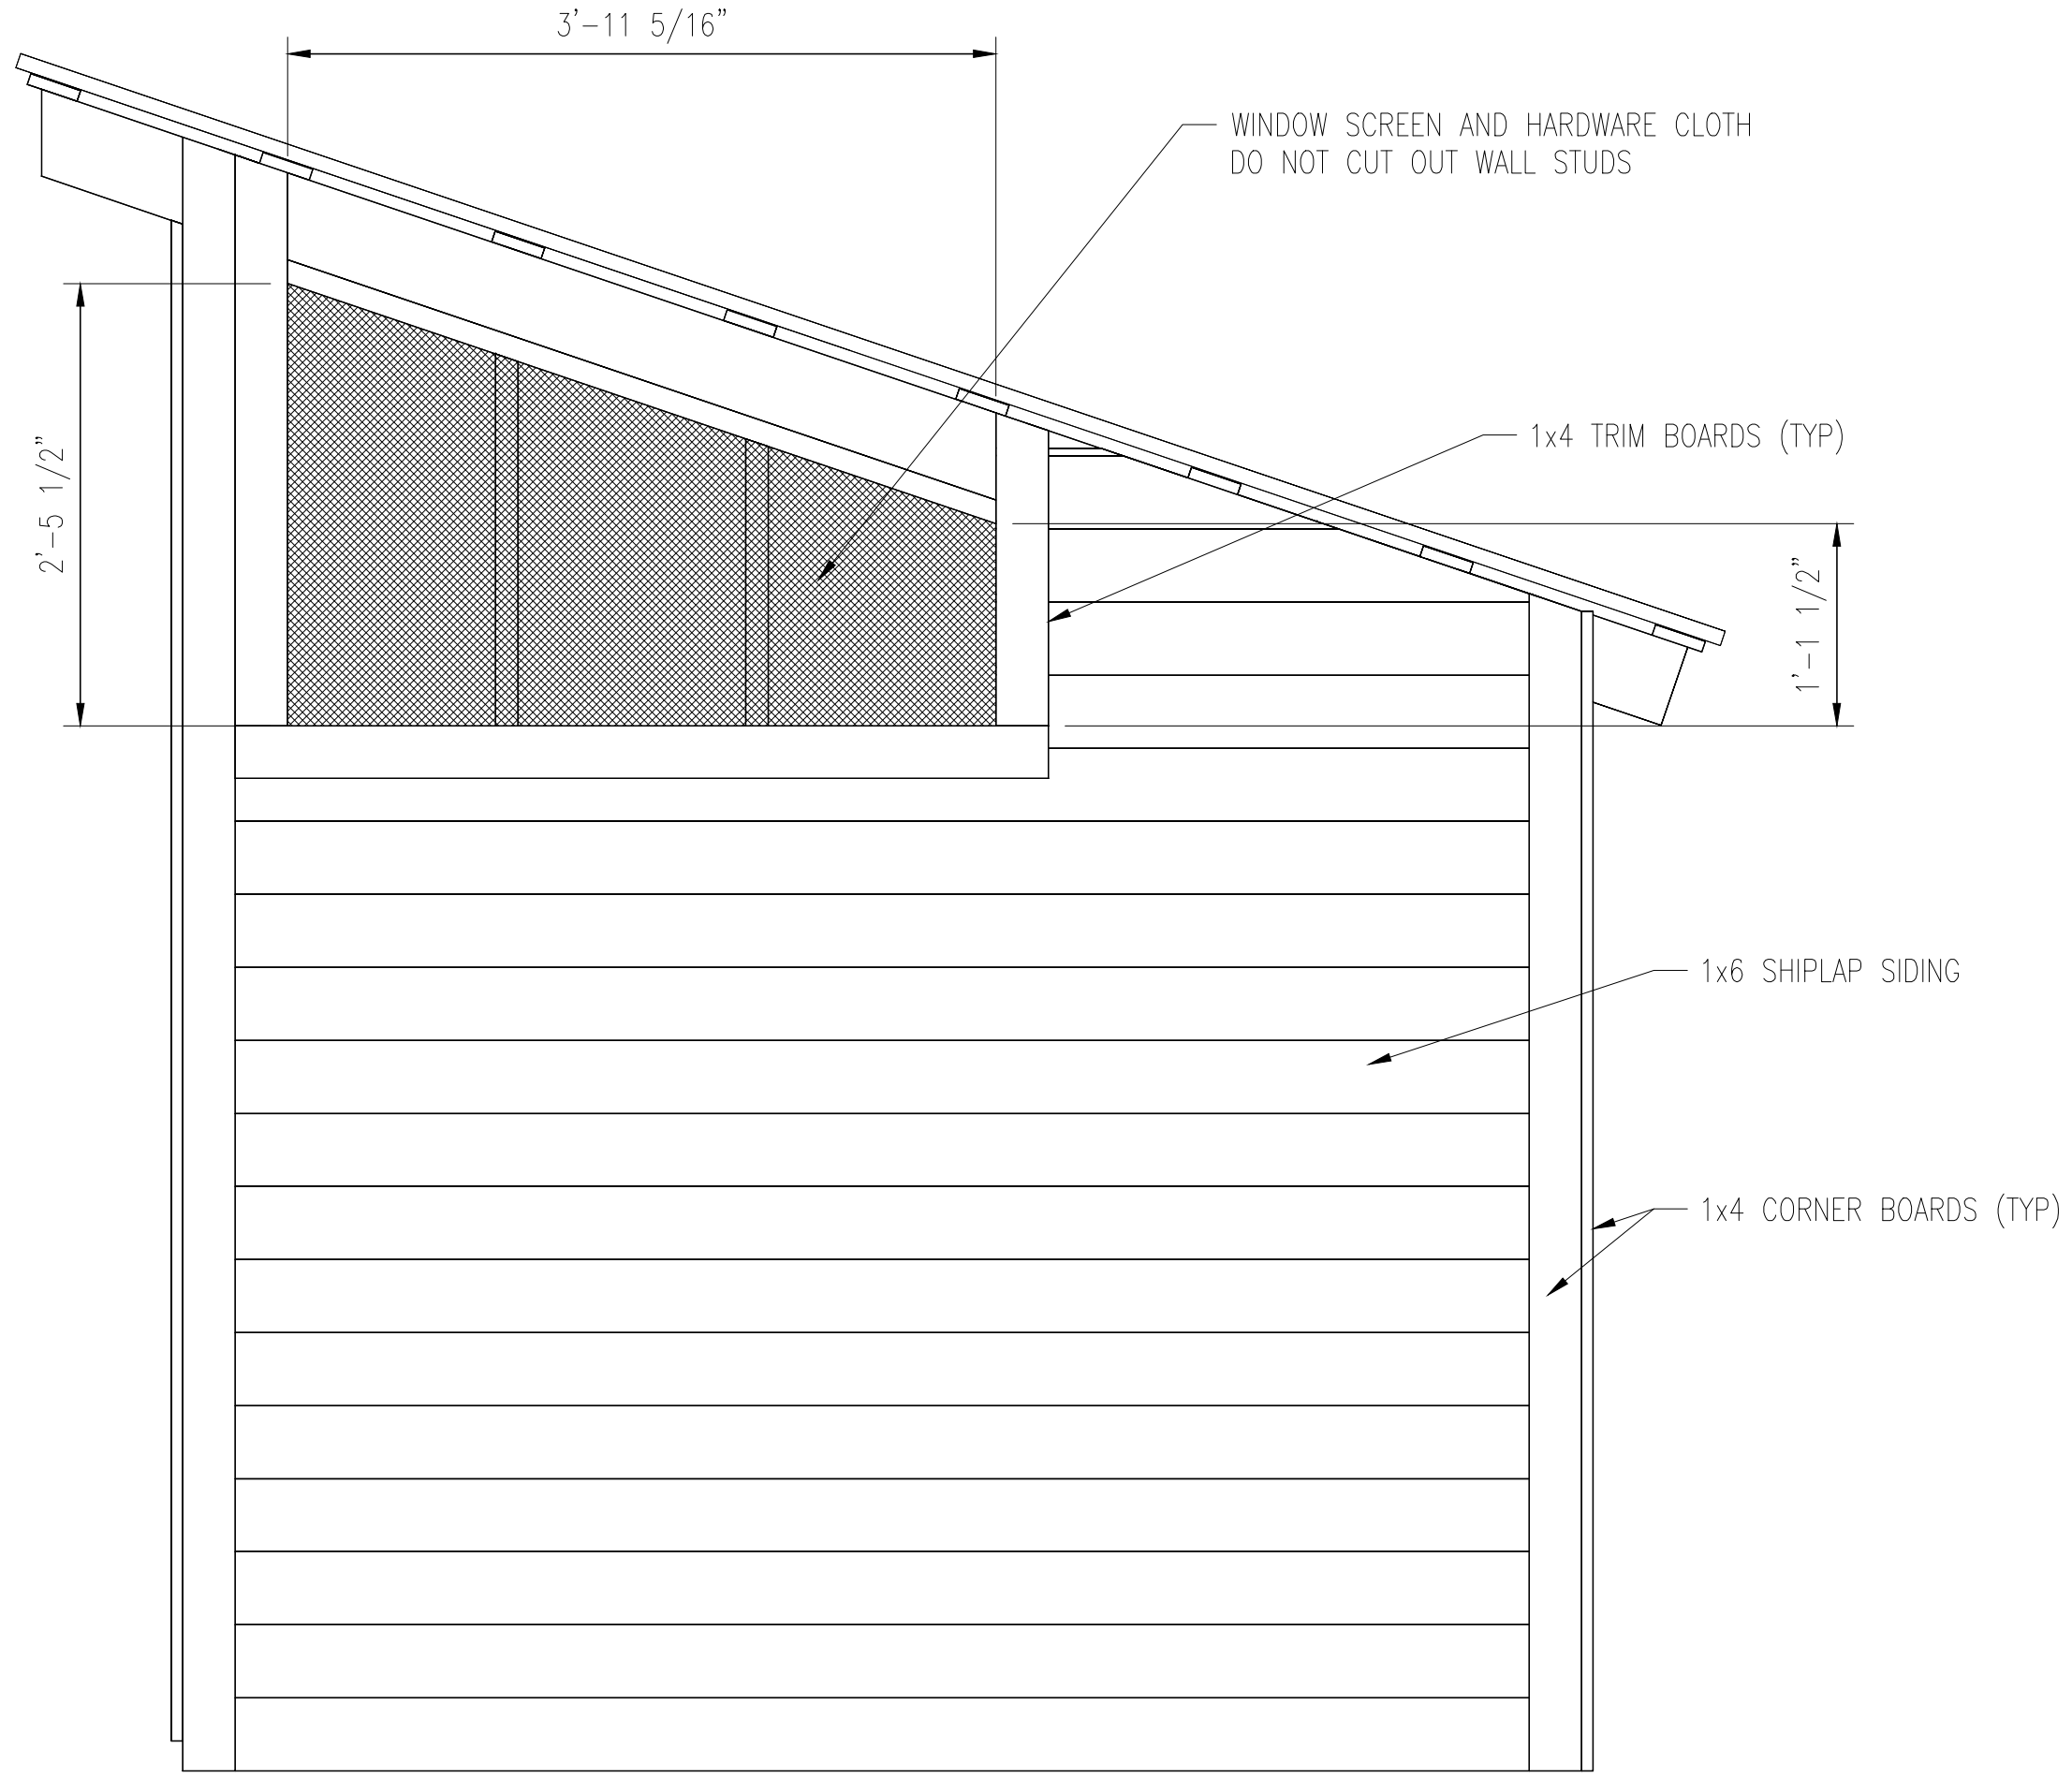

TYPICAL SIDE ELEVATION
SIDING AND CORNER BOARDS

SIDING, TRIM AND DOOR CONSTRUCTION NOTES

SIDING AND TRIM BOARDS

- 1) INSTALL SIDING ON SIDE AND REAR WALLS SO THAT BOTTOM EDGE OF FIRST SIDING BOARD IS 1" BELOW TOP OF FLOOR DECKING (COVERING ENDS OF FLOOR DECKING).
- 2) INSTALL SIDING ON FRONT WALL SO THAT BOTTOM EDGE OF FIRST SIDING BOARD IS EVEN WITH TOP OF FLOOR DECKING TO ALLOW INSTALLATION OF LEDGER BOARD AND DECKING OF THE ENTRY DECK.
- 3) CHECK FOR LEVEL OF EACH SIDING COURSE. MAKE ADJUSTMENTS AS REQUIRED EVERY FOUR OR FIVE COURSES.
- 4) ENDS OF SIDING BOARDS AT CORNERS NEED NOT BE PERFECT AS TRIM BOARDS WILL COVER ANY IMPERFECTIONS.
- 5) INSTALL 1x4 TRIM BOARDS AT EACH CORNER TO PROTECT ENDS OF SIDING BOARDS.

DOOR

- 1) DOOR IS CONSTRUCTED OF VERTICAL 1x6 BOARDS FASTENED TOGETHER BY HORIZONTAL 1x6 BOARDS TOP AND BOTTOM AND A 1x6 BOARD FASTENED DIAGONALLY FROM TOP CORNER TO BOTTOM CORNER. FASTEN HORIZONTAL AND DIAGONAL BOARDS ON INSIDE FACE OF DOOR WITH 1-1/2" SCREWS.
- 2) DOOR IS 1/2" SMALLER THAN FRAMED OPENING TO ALLOW FREE SWING WITHOUT JAMMING.
- 3) INSERT TEMPORARY SHIMS AROUND DOOR WHILE FASTENING TO ENSURE EQUAL SPACING AROUND EDGES.
- 4) DOOR SWINGS OUTWARD.

SIDING, TRIM AND DOOR MATERIAL LIST

QTY.	MATERIAL
75	1 x 6 x 8'-0" SHIPLAP SIDING
9	1 x 6 x 8'-0" PINE
4	1 x 4 x 10'-0" PINE
8	1 x 4 x 8'-0" PINE
11 LBS	10d GALVANIZED NAILS
3 LBS	1-1/2" STAR DRIVE CERAMIC COATED SCREWS
2	STRAP HINGES WITH SCREWS
2	CLOSURE LATCHES
1	36" STAINLESS STEEL GRAB BAR
1	48" STAINLESS STEEL GRAB BAR

THIS MOULDERING PRIVY DESIGN CONFORMS TO THE UNITED STATES FOREST SERVICE OUTDOOR RECREATION ACCESSIBILITY GUIDELINES (FSORAG) AND TRAIL ACCESS GUIDELINES (FSTAG).


-	-	-
-	-	-
NO.	REVISION	DATE

MAINE APPALACHIAN
TRAIL CLUB


ACCESSIBLE
MOULDERING PRIVY

DRAWN BY: L. CHARTIER	DATE: 02/01/2015
SCALE: 1" = 1'-0"	-

SHEET 4 OF 6 – SIDING AND TRIM

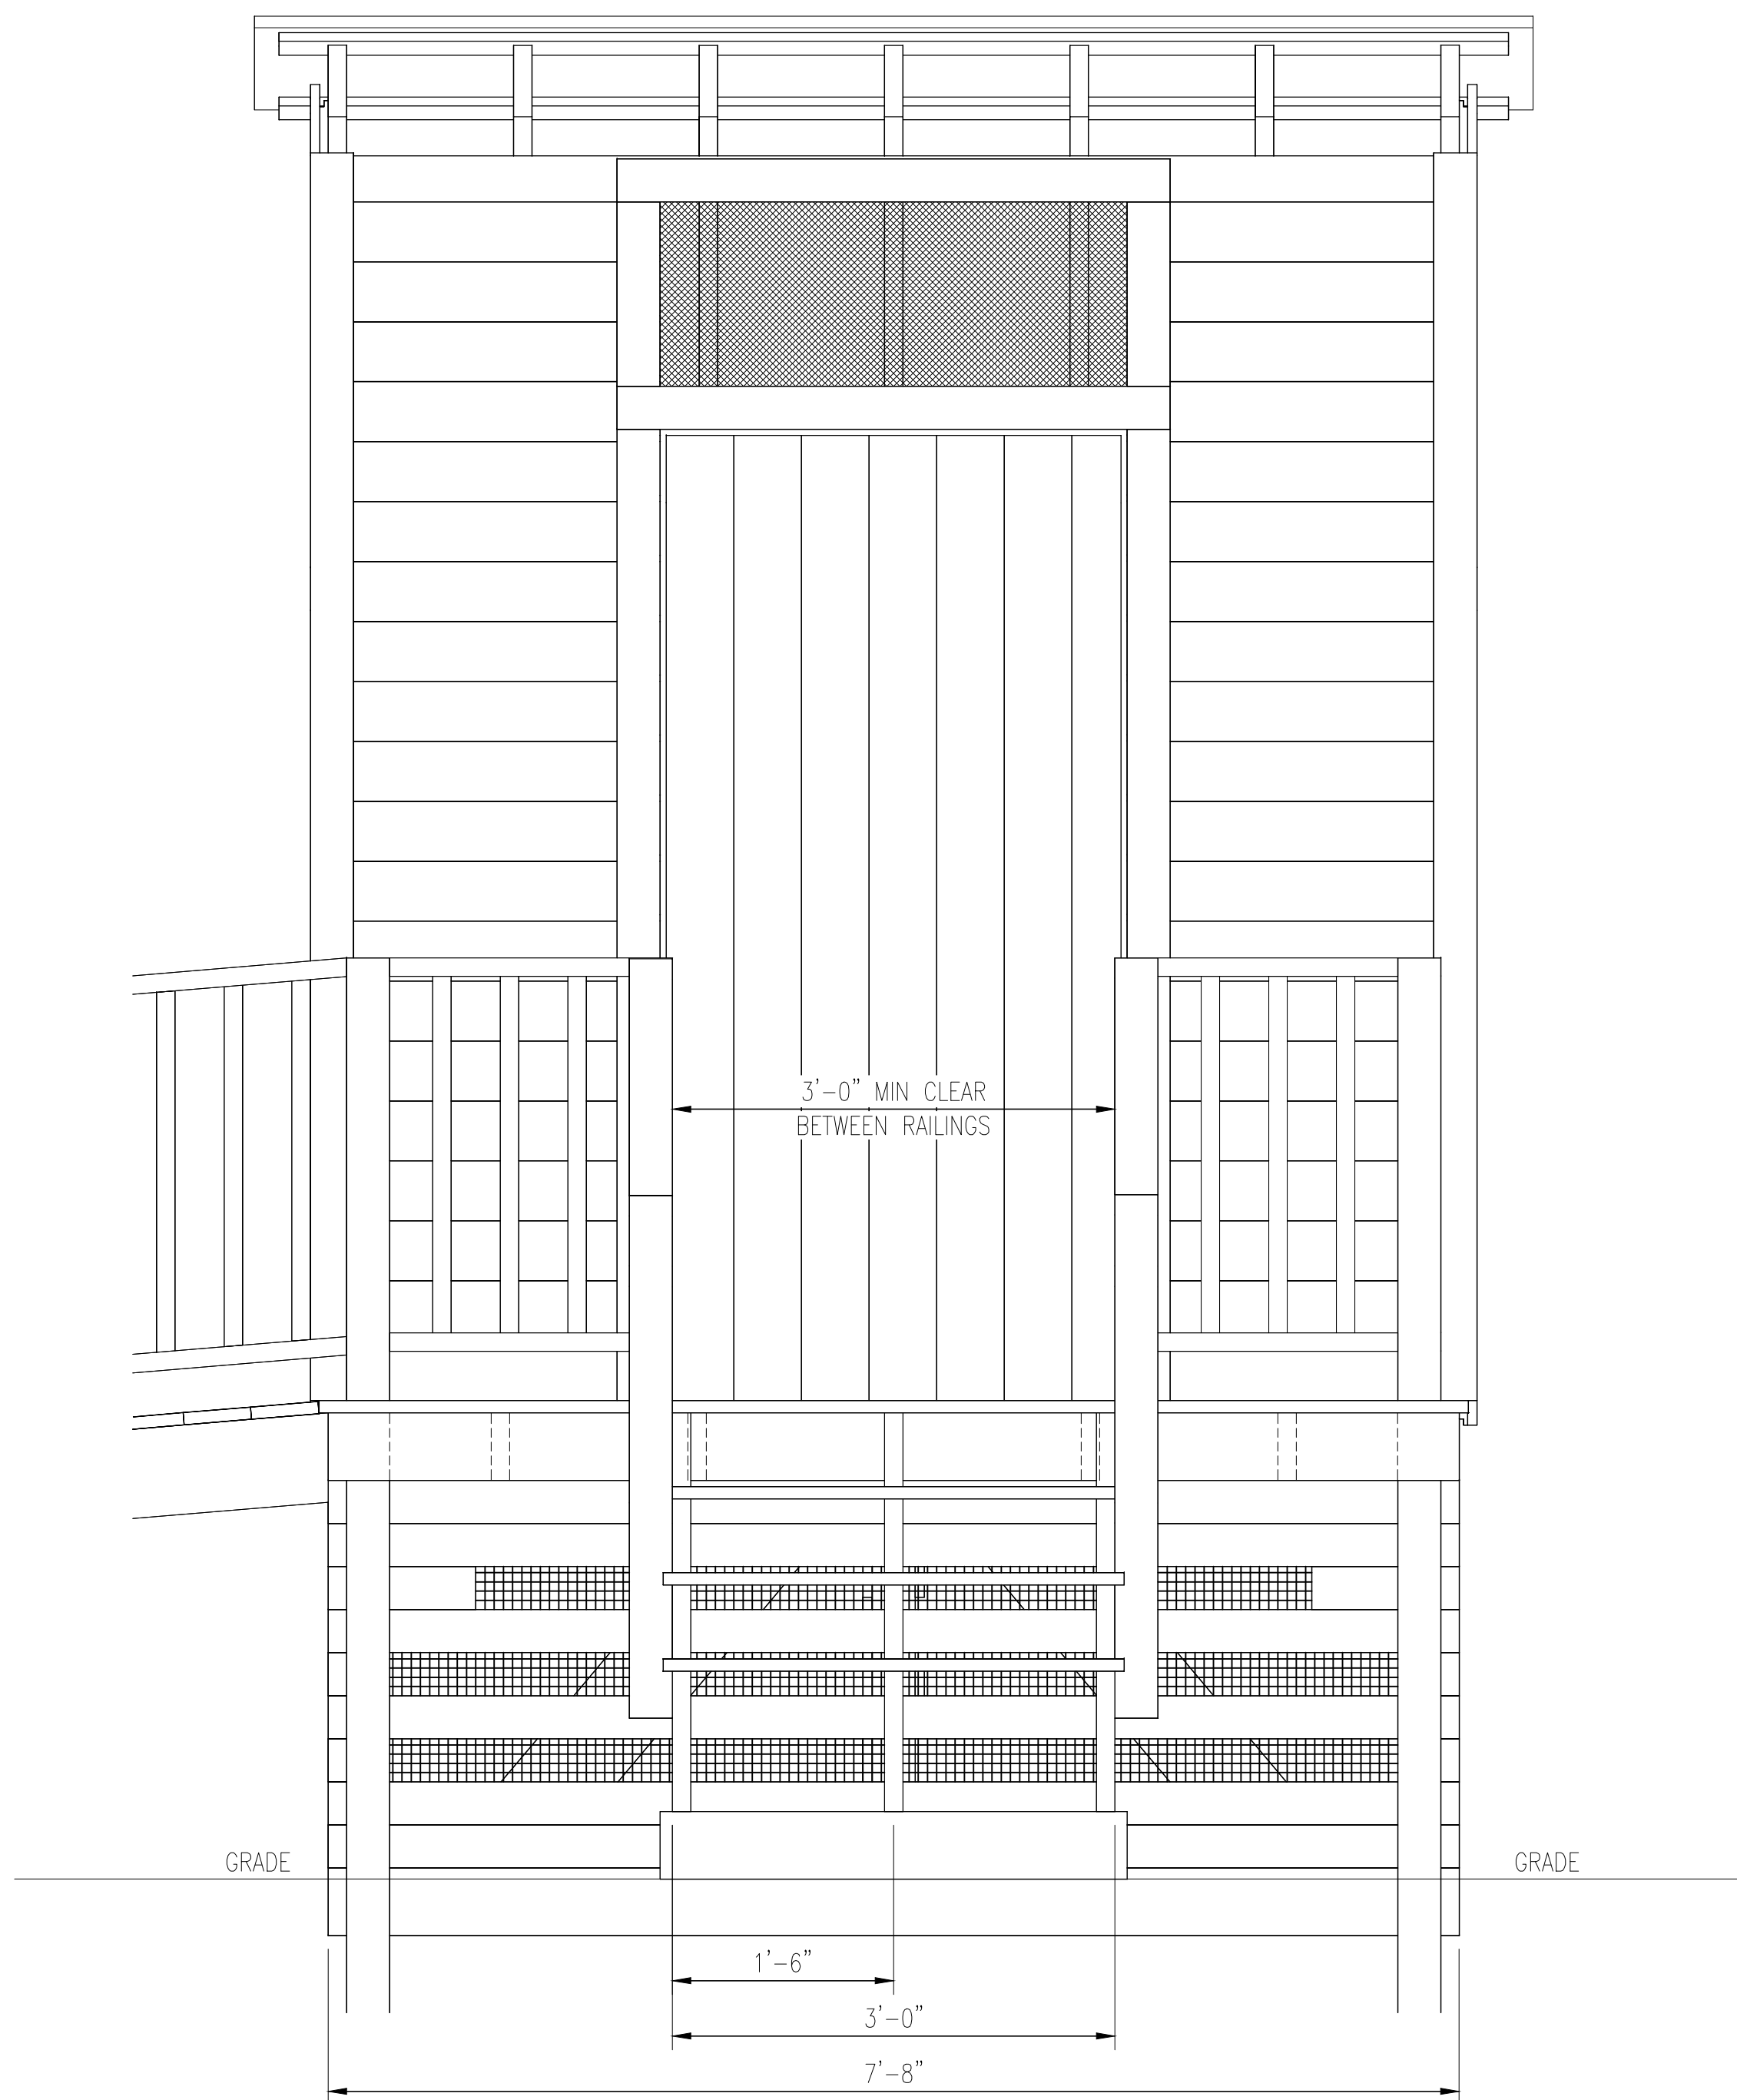

FRONT ELEVATION

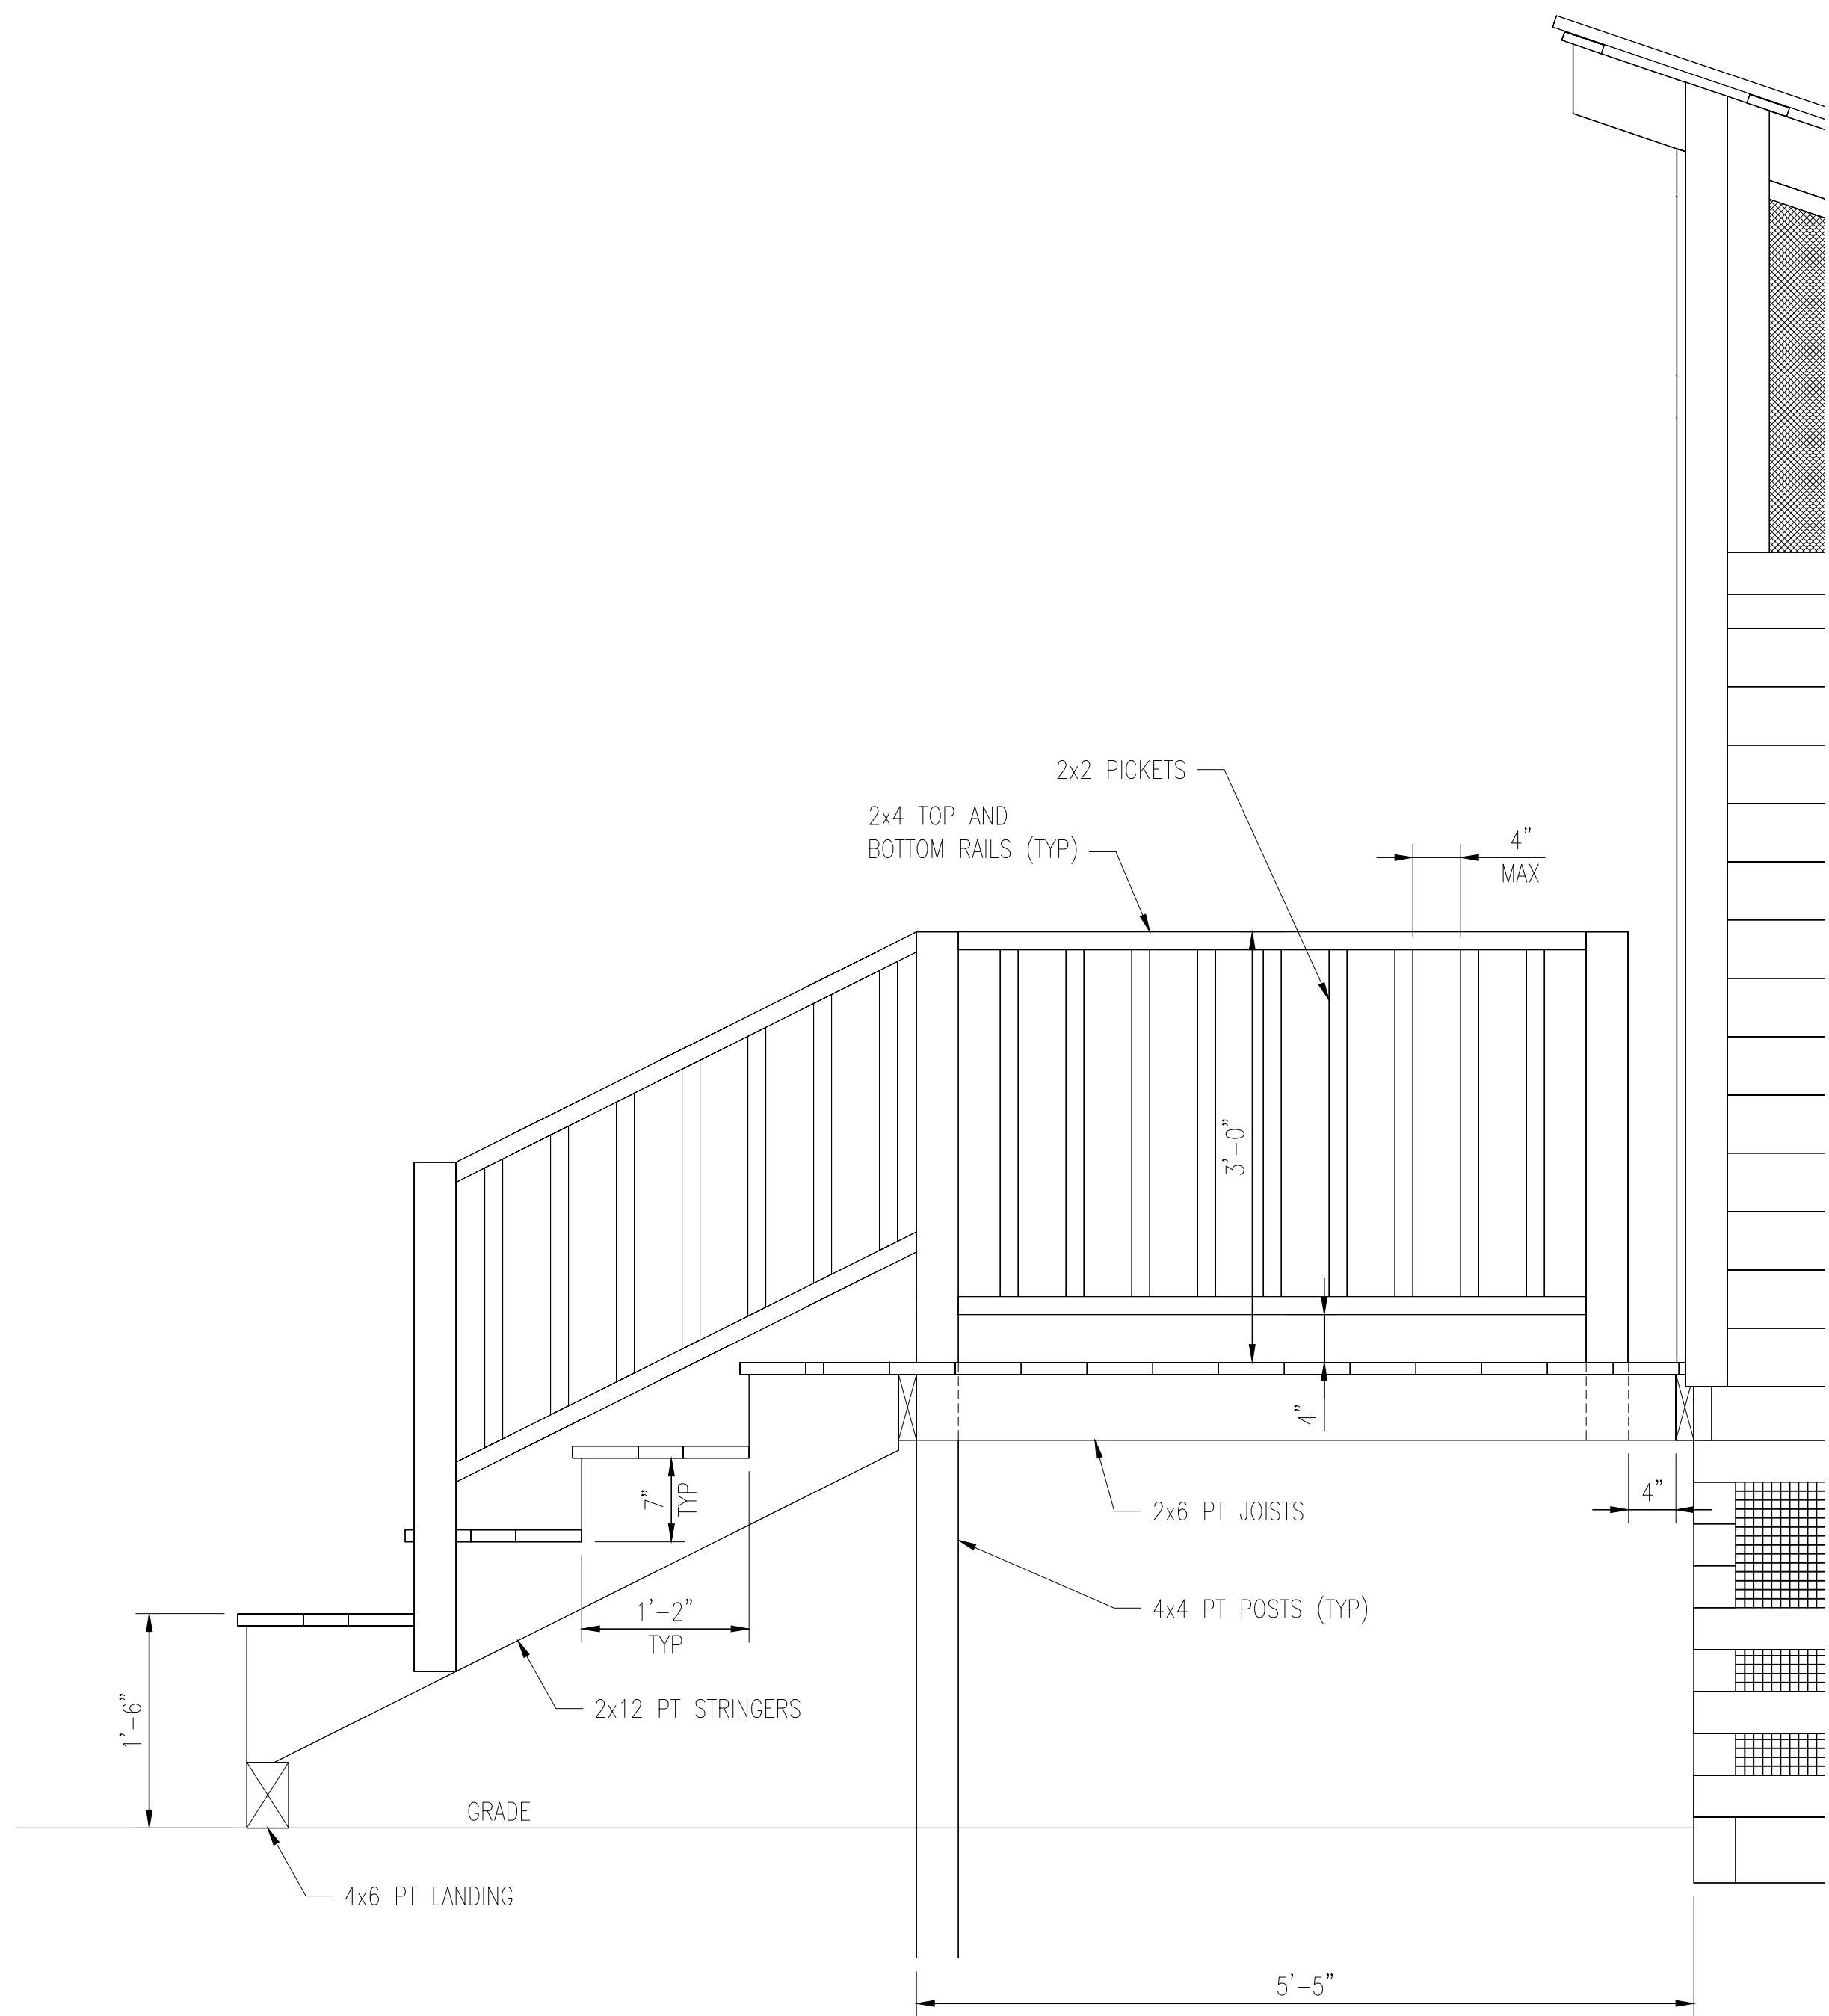


SIDE ELEVATION

ENTRY DECK AND STAIRS CONSTRUCTION NOTES

- 1) FOR ACCESSIBILITY PRIVY BUILDING SHALL BE CONSTRUCTED WITH A LEVEL ENTRY PLATFORM AND SLOPED PATH NOT EXCEEDING 5-8% GRADE TO THE PLATFORM. PLACE BUILDING ACCORDINGLY TO ACCOMMODATE SITE CONDITIONS.
- 2) A RAMP MAY BE CONSTRUCTED IF NECESSARY TO ACCOMMODATE SITE CONDITIONS. SEE SHEET 6.
- 3) CONSTRUCT STAIRS TO PLATFORM IF NECESSARY TO ACCOMMODATE SITE CONDITIONS.
- 4) SLOPED PATH, RAMP OR STAIRS CAN BE TO EITHER SIDE OR FRONT OF PLATFORM DEPENDING ON SITE CONDITIONS.

ENTRY DECK AND STAIRS MATERIAL LIST


QTY.	MATERIAL
9	2 x 6 x 8'-0" PT JOISTS
3	2 x 12 x 8'-0" PT STAIR STRINGERS
6	2 x 4 x 8'-0" PT RAILS
5	4 x 4 x 8'-0" PT POSTS
1	4 x 6 x 4'-0" PT STAIR LANDING
40	2 x 2 PICKETS
18	5/4 x 6 x 8'-0" PT DECK BOARDS
2 LBS	12d GALVANIZED NAILS
200	2" DECK SCREWS

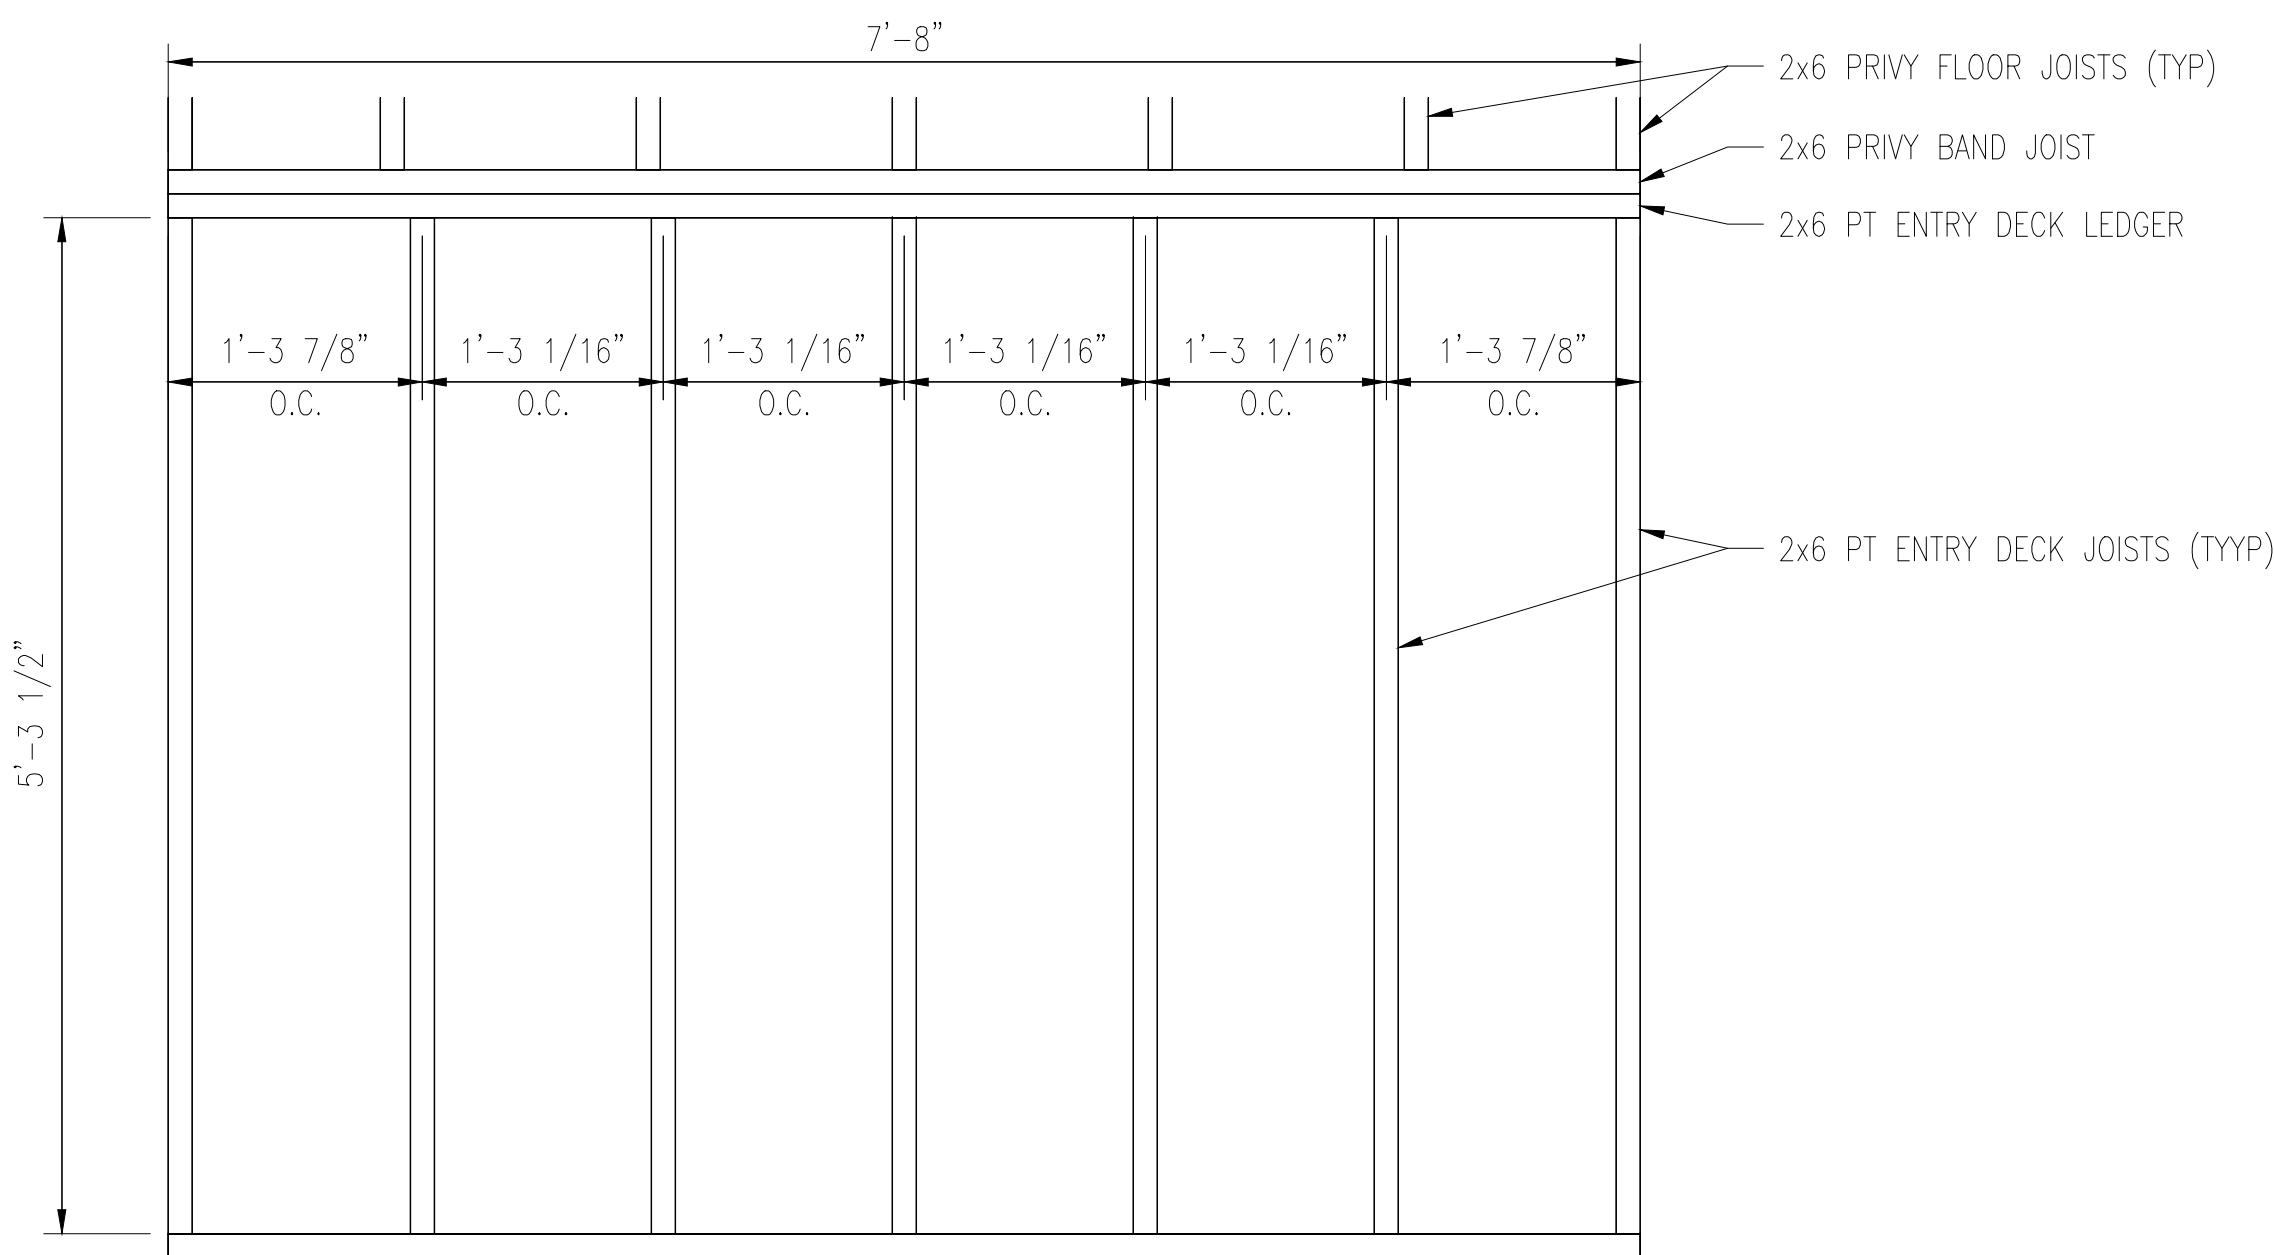

ENTRY DECK FRAMING PLAN

THIS MOULDERING PRIVY DESIGN CONFORMS TO THE UNITED STATES FOREST SERVICE OUTDOOR RECREATION ACCESSIBILITY GUIDELINES (FSORAG) AND TRAIL ACCESS GUIDELINES (FSTAG).

-	-	-
-	-	-
NO.	REVISION	DATE

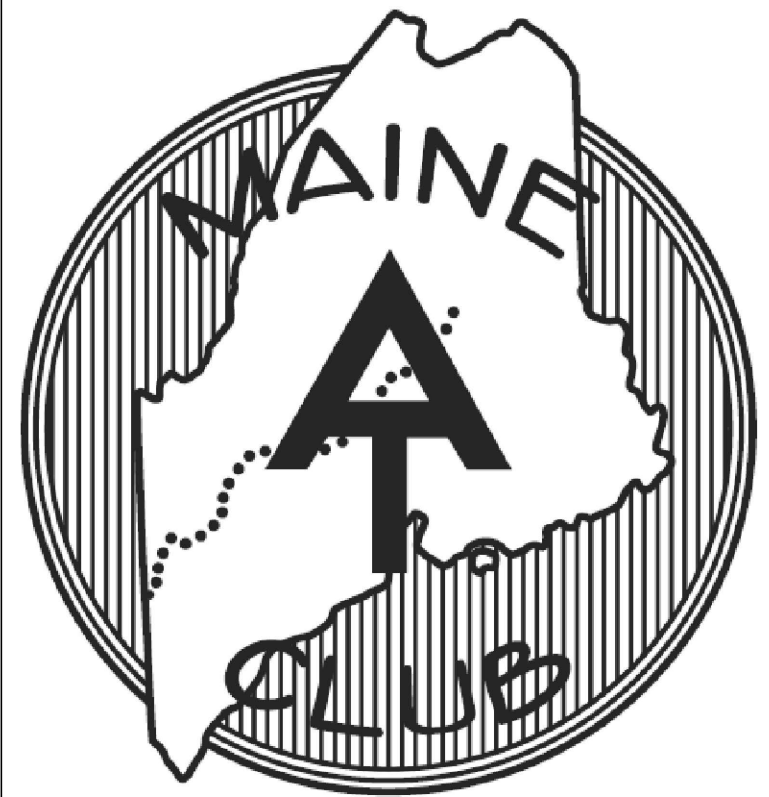


MAINE APPALACHIAN
TRAIL CLUB

ACCESSIBLE
MOULDERING PRIVY


DRAWN BY: L. CHARTIER DATE: 02/01/2015

SCALE: 1" = 1'-0" -

SHEET 5 OF 6 - ENTRY DECK AND STAIRS

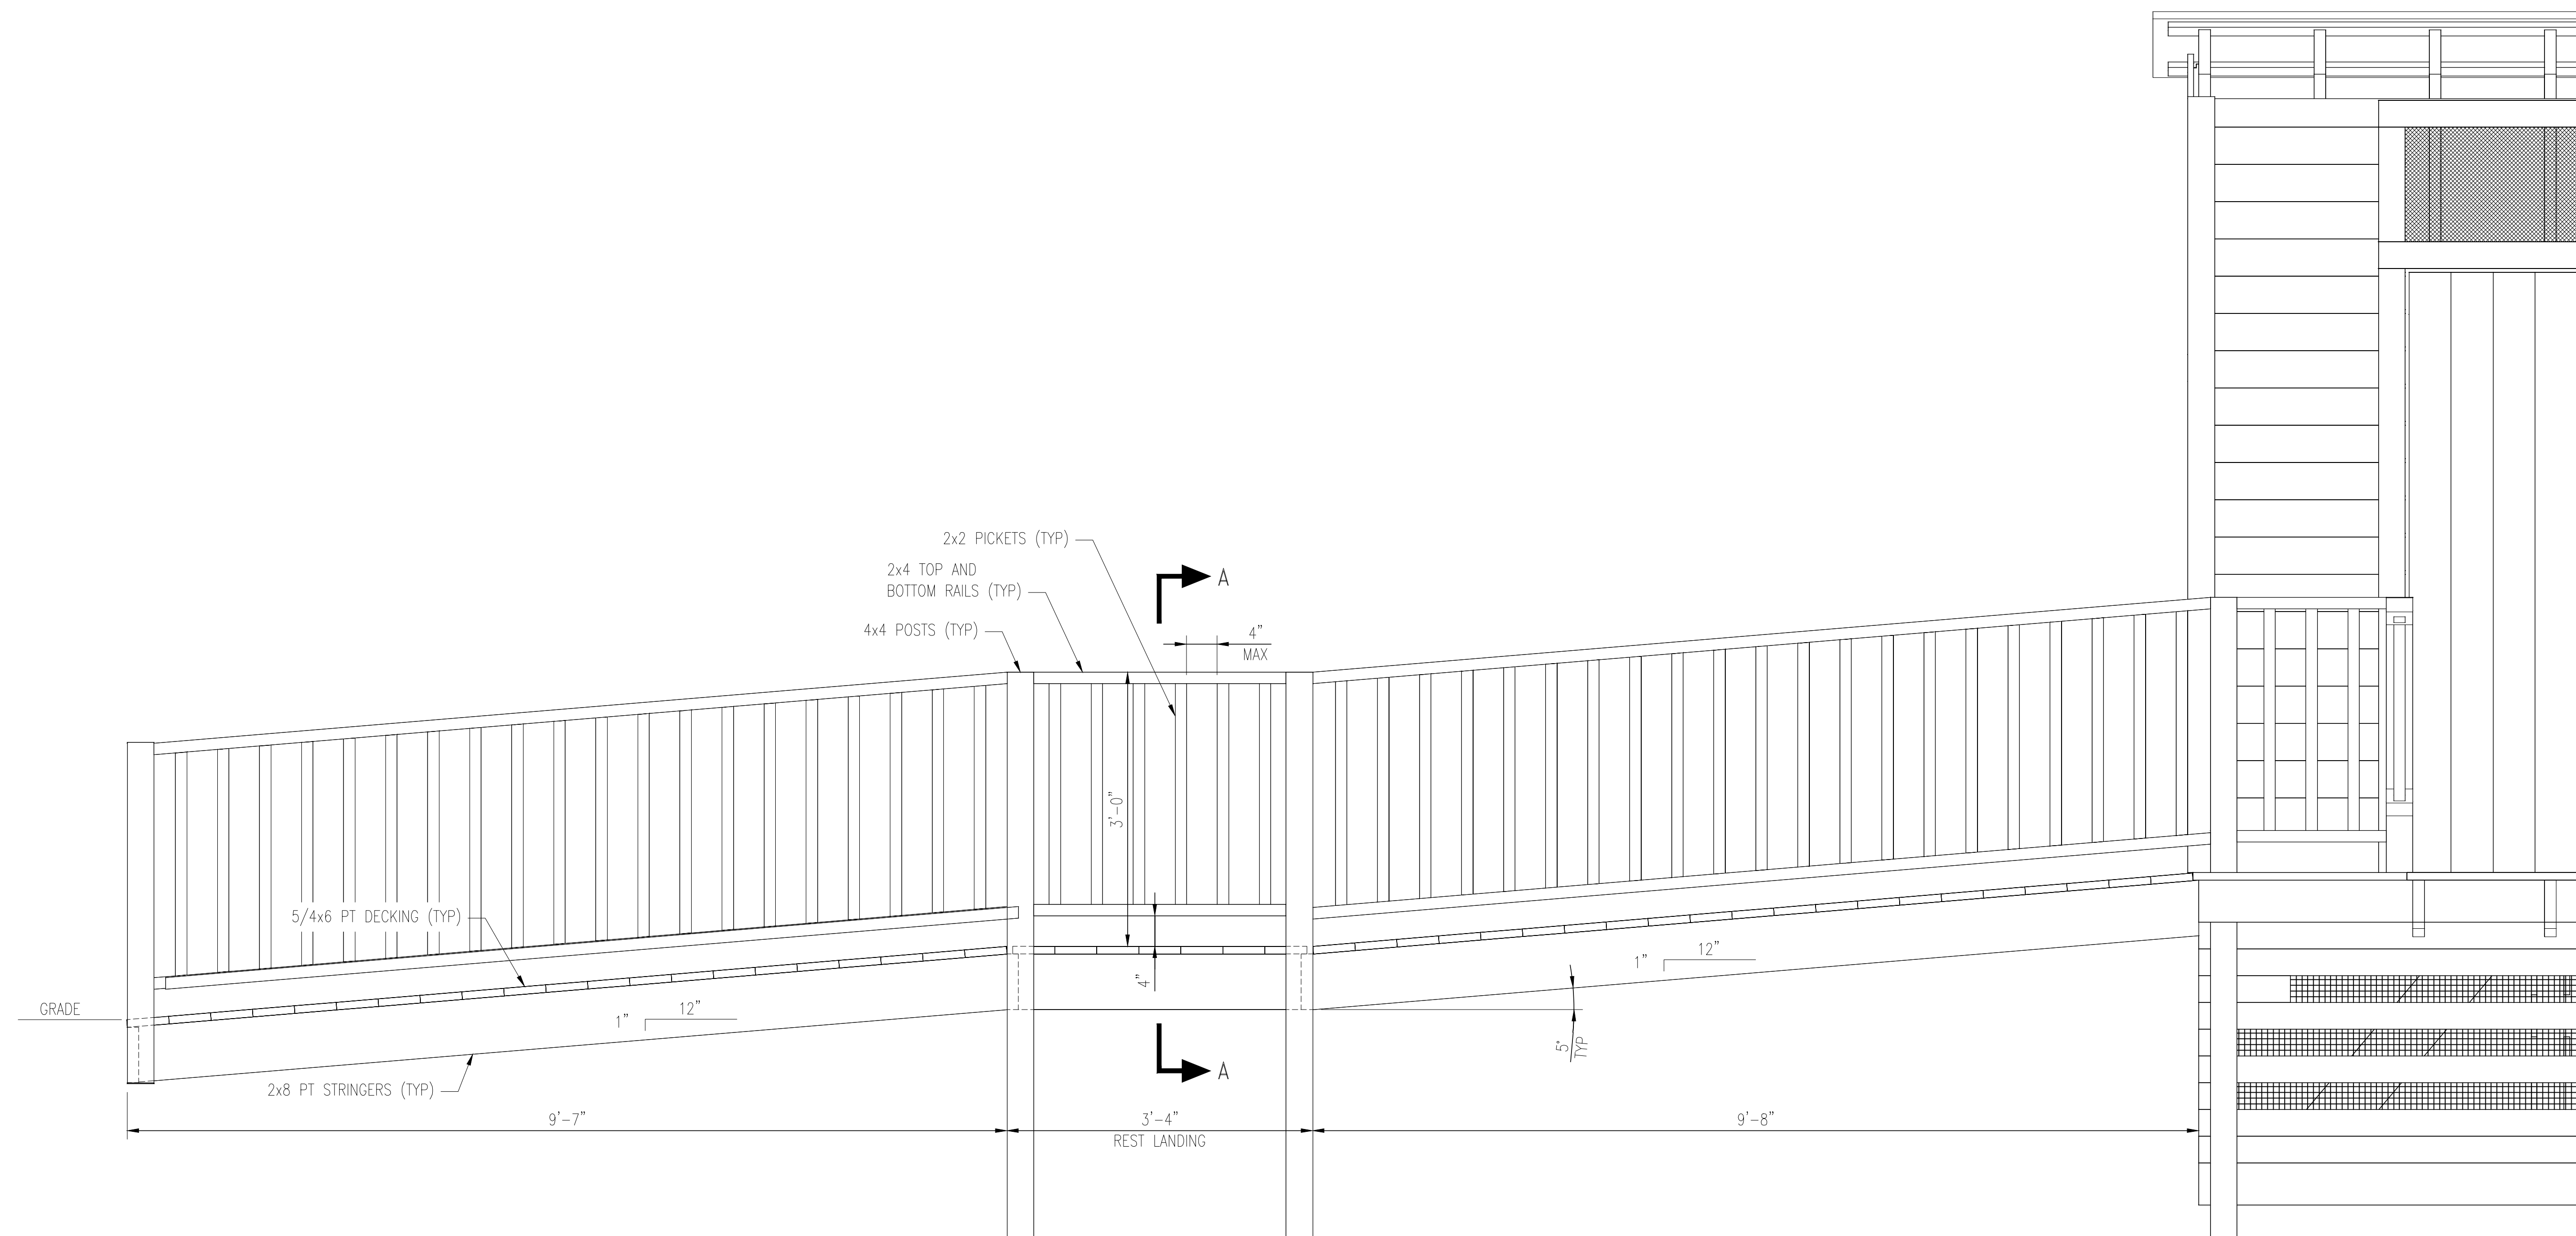

SIDE ELEVATION

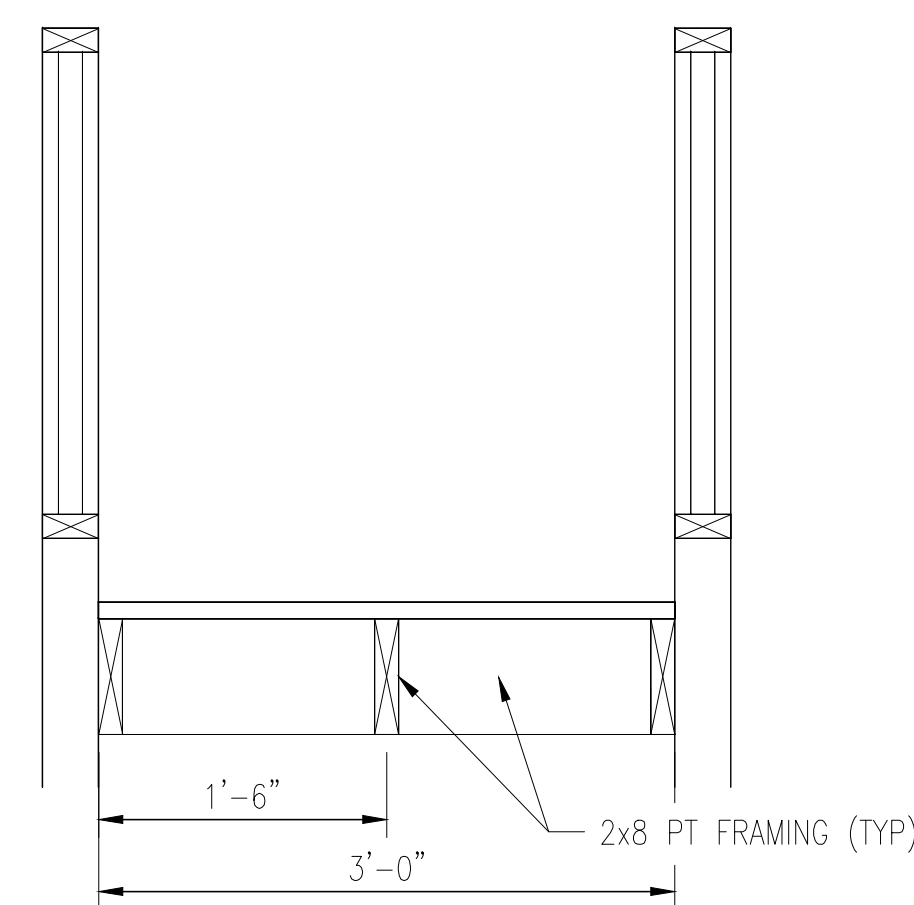

SECTION A-A

RAMP CONSTRUCTION NOTES

- 1) RAMP MAY BE LOCATED ON EITHER SIDE OR FRONT OF ENTRY DECK DEPENDING ON SITE CONDITIONS.
- 2) RAMP GRADE NOT TO EXCEED 5-8% GRADE. 1:12 GRADE SHOWN = 8%.
- 3) RAMP WIDTH TO PROVIDE 36" MINIMUM CLEARANCE.

RAMP MATERIAL LIST

QTY.	MATERIAL
8	2 x 8 x 10'-0" PT
10	2 x 4 x 10'-0" PT
5	4 X 4 X 8'-0" PT
15	5/4 x 6 x 10'-0" PT
2 LBS	12d GALVANIZED NAILS
400	2" DECK SCREWS

-	-	-
-	-	-
NO.	REVISION	DATE



MAINE APPALACHIAN
TRAIL CLUB

ACCESSIBLE
MOULDERING PRIVY

DRAWN BY: L. CHARTIER | DATE: 02/01/2015

SCALE: 1" = 1'-0" | -

SHEET 6 OF 6 - RAMP

THIS MOULDERING PRIVY DESIGN CONFORMS TO
THE UNITED STATES FOREST SERVICE OUTDOOR
RECREATION ACCESSIBILITY GUIDELINES (FSORAG)
AND TRAIL ACCESS GUIDELINES (FSTAG).